




SIDE ELEVATION  
@ 1:200

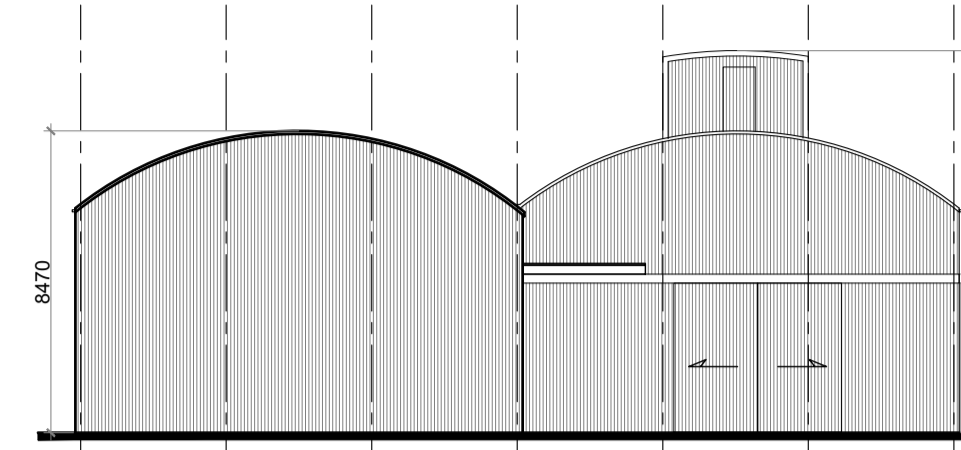

FRONT ELEVATION  
@ 1:200

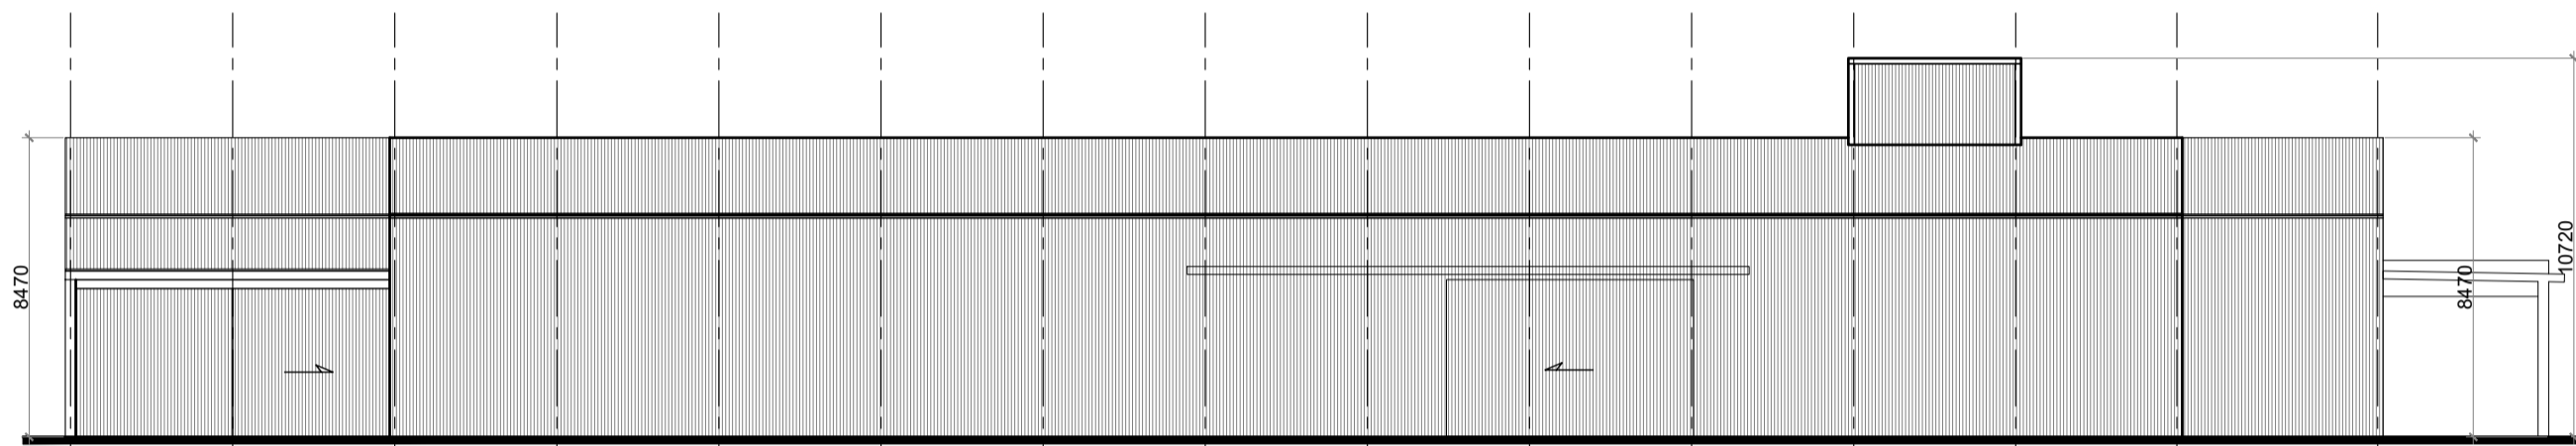


SIDE ELEVATION  
@ 1:200

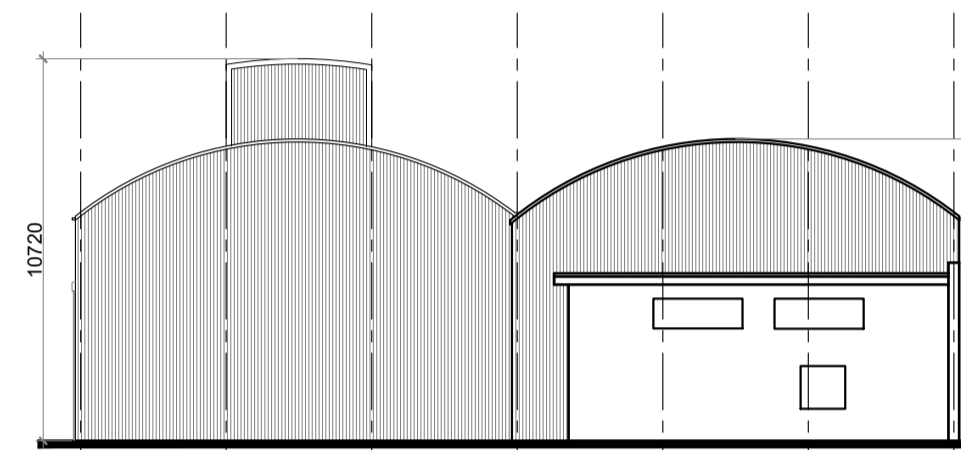


REAR ELEVATION  
@ 1:200

**EXISTING FINISHES:**  
CORRUGATED & GALVANISED METAL SHEETING FINISH TO MAIN ROOF WITH CONCRETE SLAB FINISH TO FLAT ROOF ELEMENT.  
CORRUGATED & GALVANISED / PROFILED METAL SHEETING FINISH TO WALLS FIXED TO CAST IN-SITU CONCRETE WALLS AT GROUND FLOOR LEVEL.  
STEEL PORTAL FRAME SUPERSTRUCTURE.  
METAL GUTTERS AND DOWNPIPES.  
METAL CLAD FINISH TO DOORS.

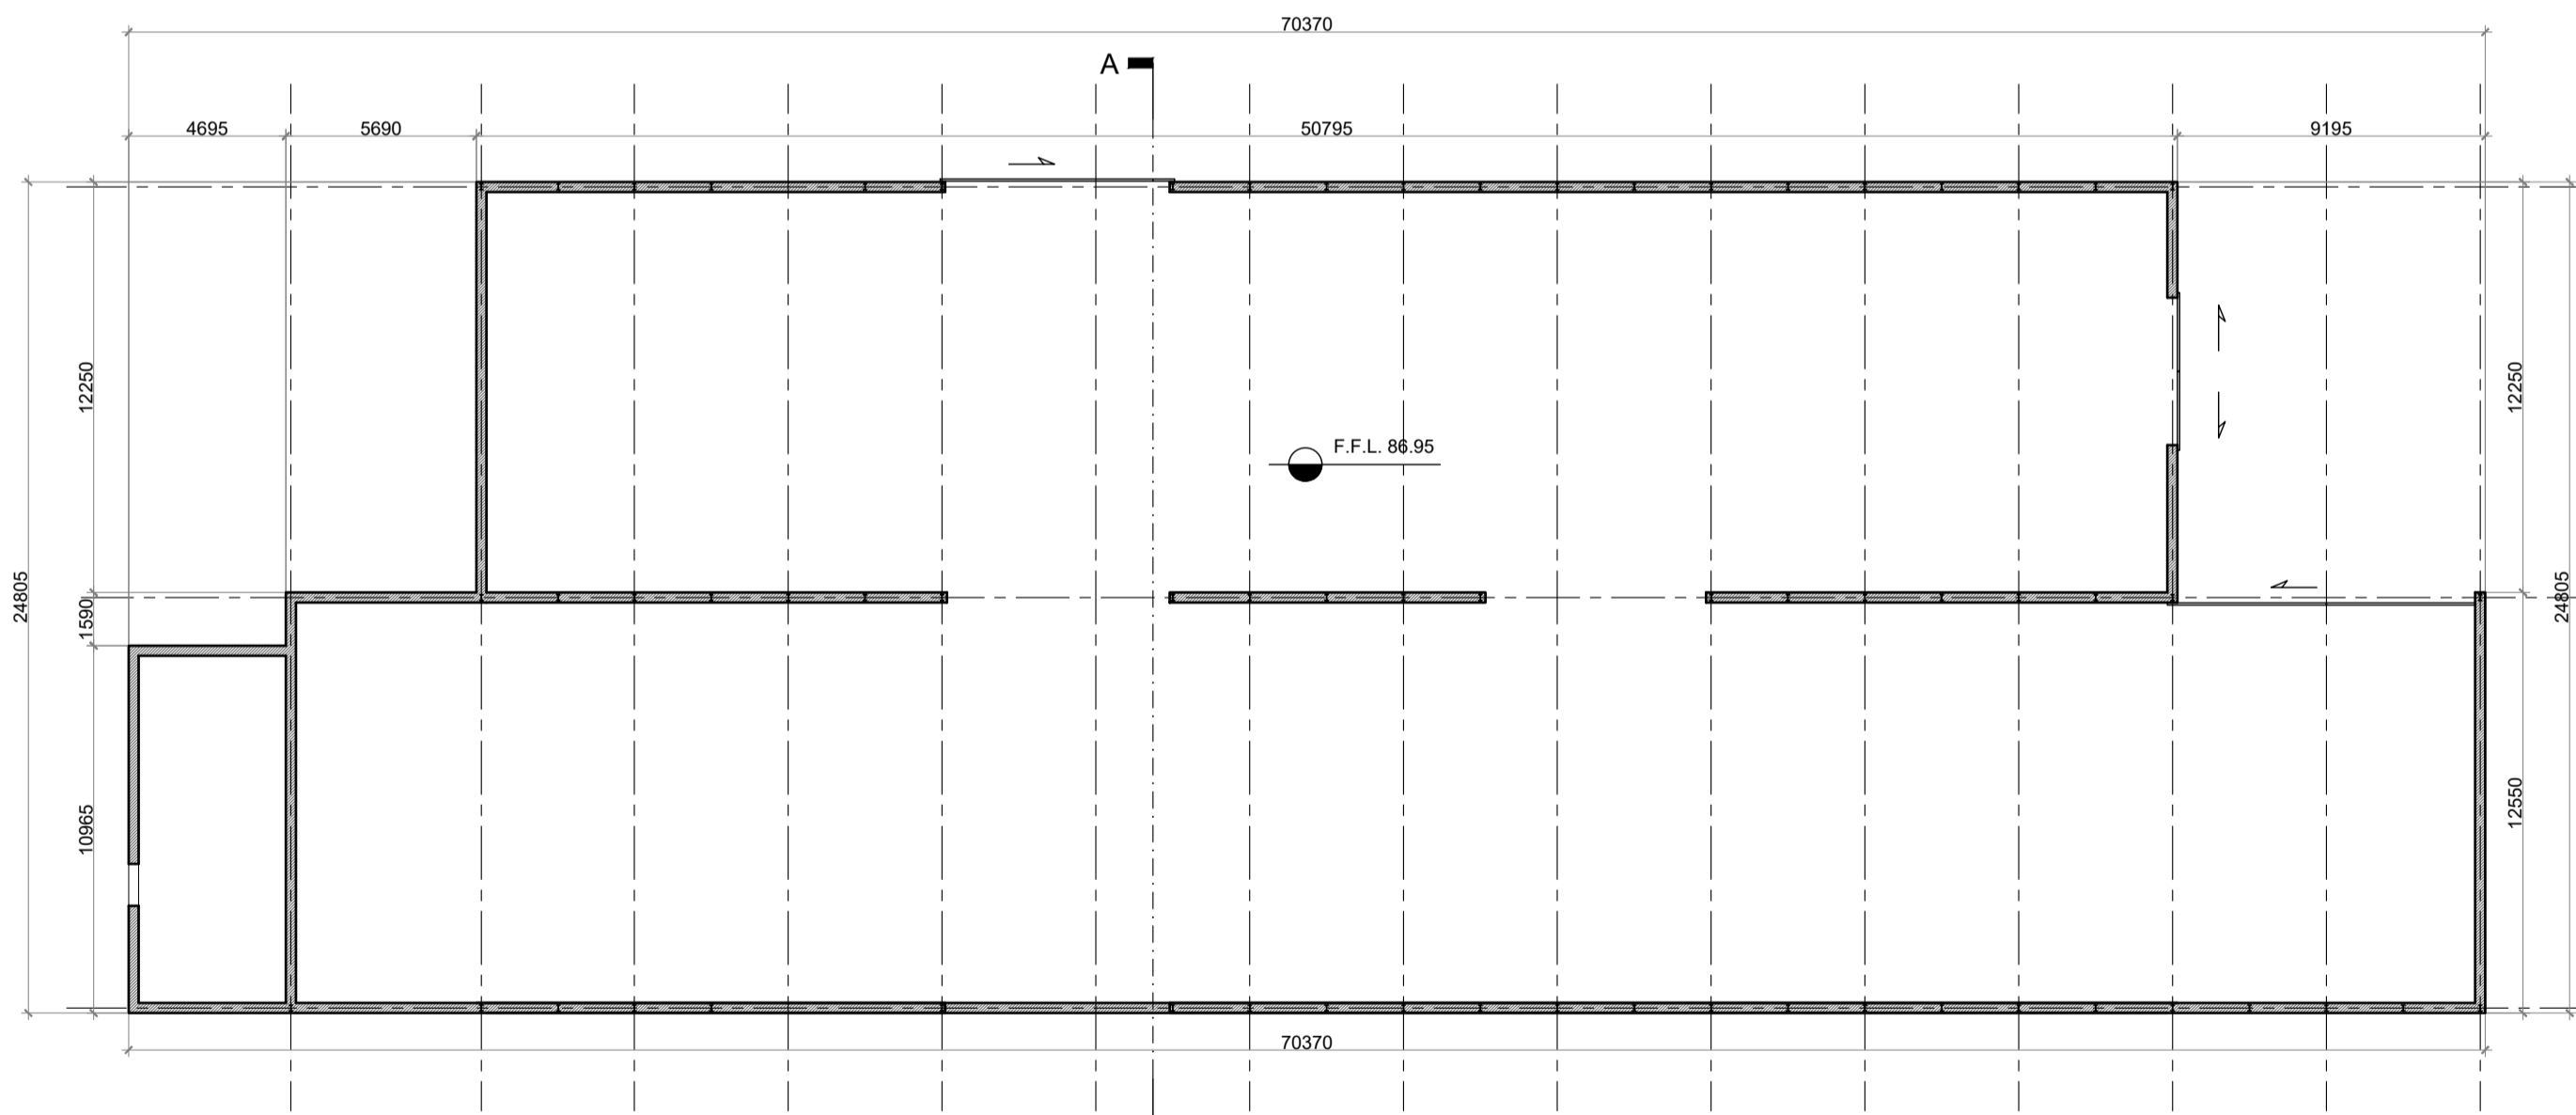


GROUND FLOOR PLAN  
@ 1:200

GROUND FLOOR AREA : 1,440 SQ.M. (15,500 SQ.FT.)

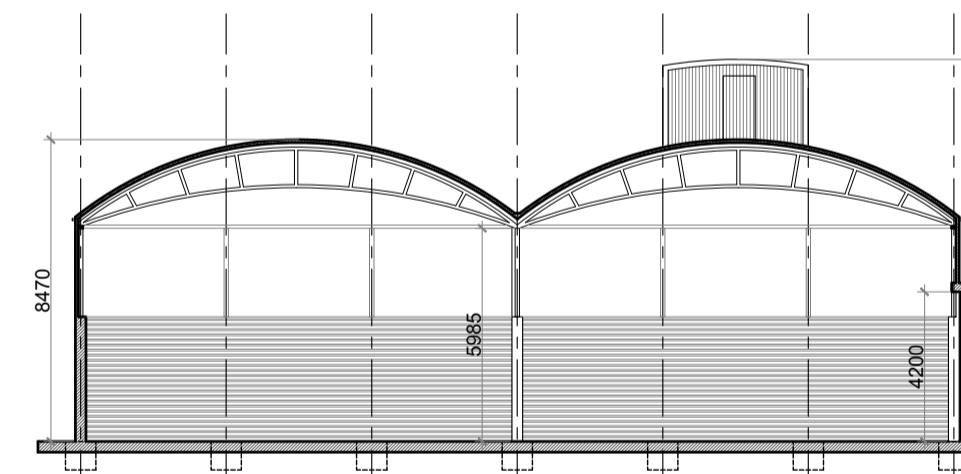

SECTION A-A  
@ 1:200

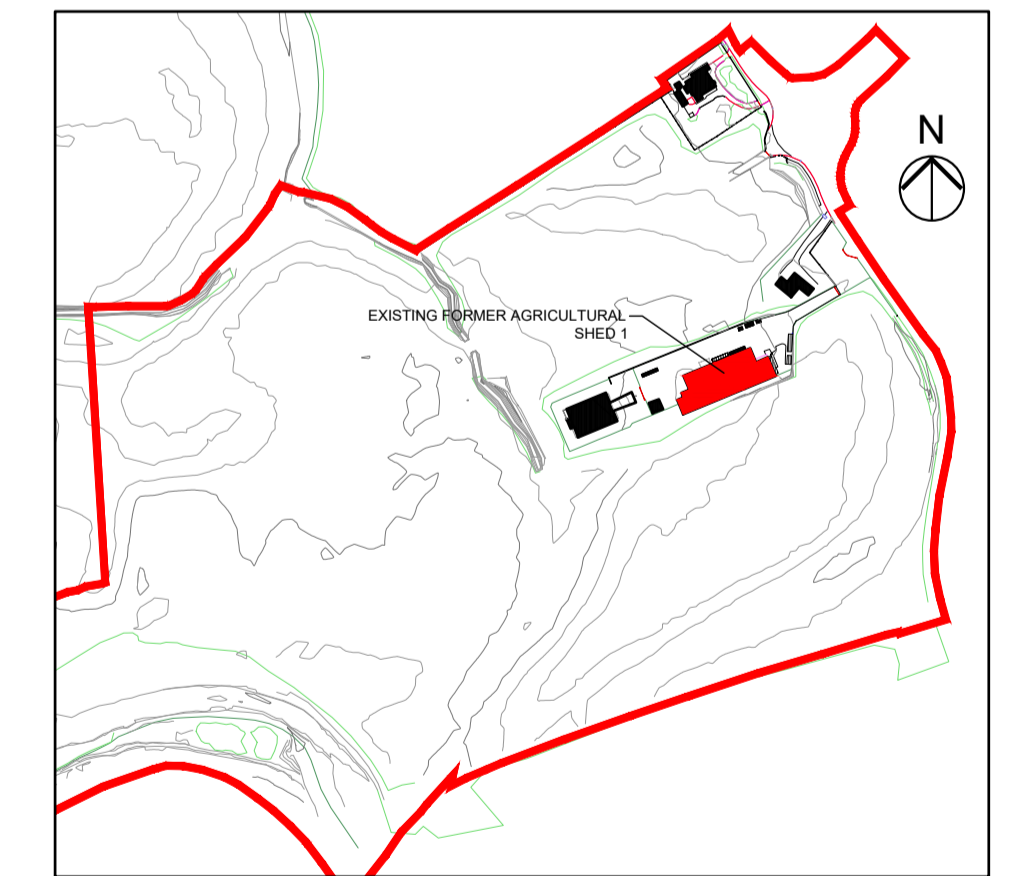

KEY PLAN

EXISTING FORMER AGRICULTURAL SHED 1—TO BE DEMOLISHED

**NOTES:**  
DO NOT SCALE. USE ONLY FIGURED DIMENSIONS WHICH SHOULD BE CHECKED ON SITE BEFORE WORK COMMENCES.  
ALL WORK TO BE CARRIED OUT IN ACCORDANCE WITH THE LATEST BUILDING REGULATIONS.  
REFER TO STRUCTURAL ENGINEER'S DRAWINGS AND SPECIFICATION FOR ALL STRUCTURAL WORK.  
THIS DRAWING IS COPYRIGHT.

NO.	REVISIONS:	DATE:	H	DATE:
A			I	
B			J	
C			K	
D			L	
E			M	
F			N	
G			O	

**LEGEND:**

<p><b>OFA</b> O'FLYNN ARCHITECTS, LOWER EYRE STREET, NEWBRIDGE, CO. KILDARE. TEL. 045 433400 EMAIL: info@oflynnarchitects.ie WEB: www.oflynnarchitects.ie</p> <p><b>RIAI</b> Practice Member 2021</p>	PROJECT: PROPOSED GREAT CONNELL SHD AT NEWBRIDGE, CO. KILDARE.	
	TITLE: PLANS, ELEVATIONS & SECTIONS OF EXISTING FORMER AGRICULTURAL SHED 1—TO BE DEMOLISHED.	
	CLIENT: ASTON LTD.	STAGE: PLANNING
	PROJECT NO.: 19070	DRG. NO.: PA-162
SCALE: 1:200	DRAWN: POF	
DATE: JANUARY 2022	CHECKED: POF	