




A1

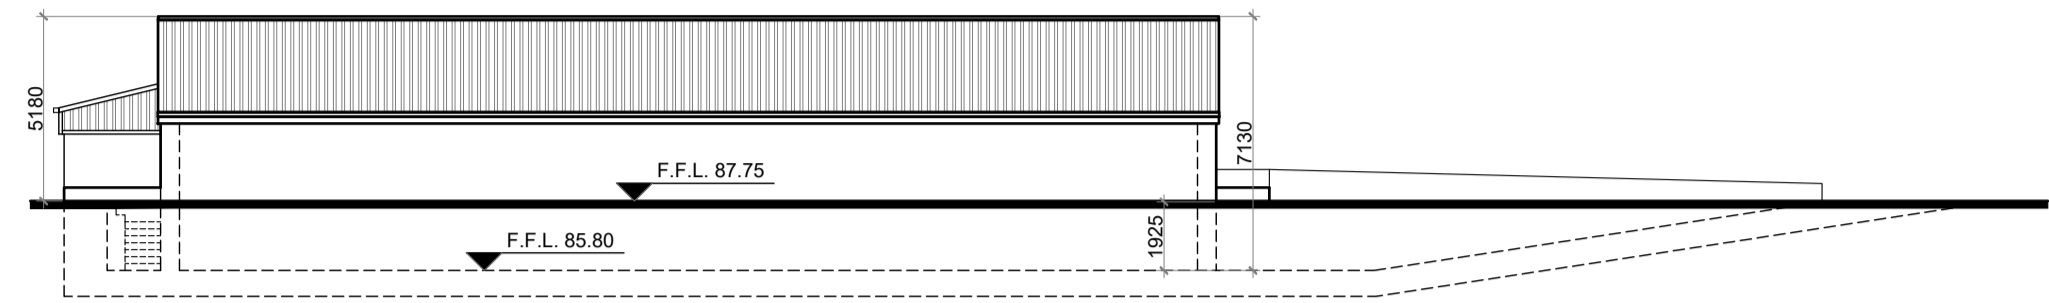


SIDE ELEVATION @ 1:200

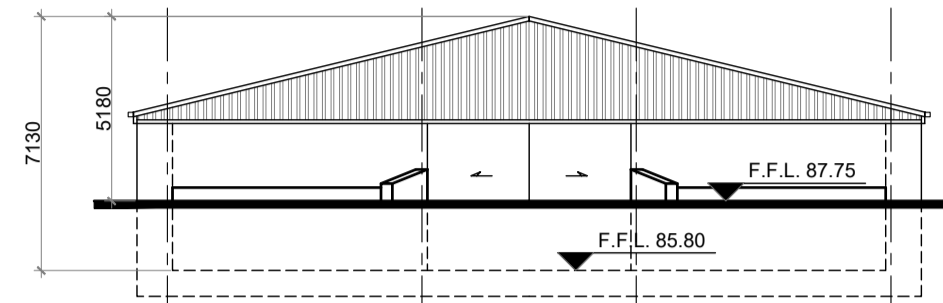


FRONT ELEVATION @ 1:200

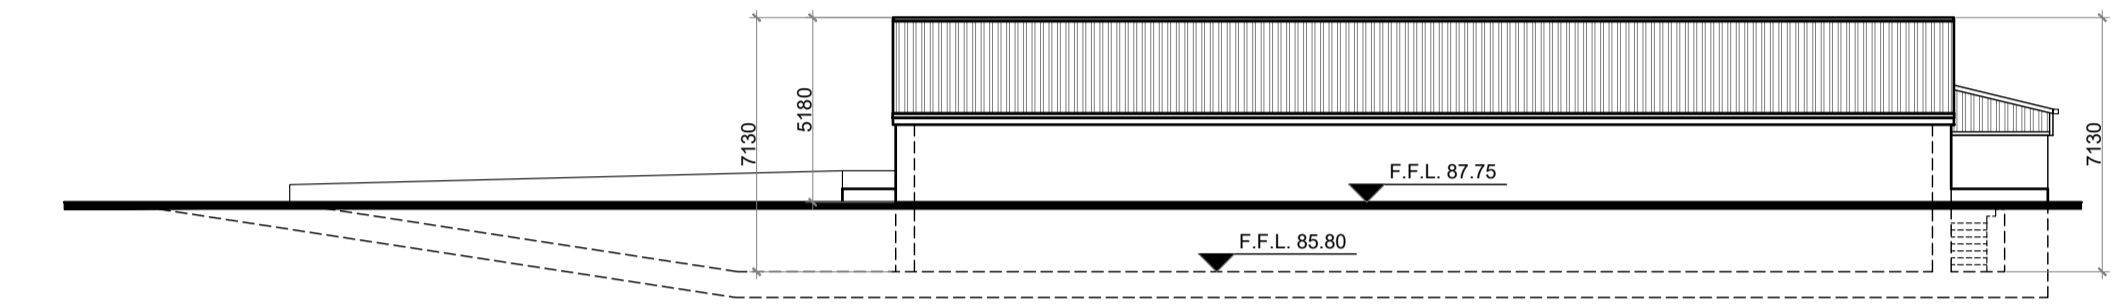

SIDE ELEVATION @ 1:200

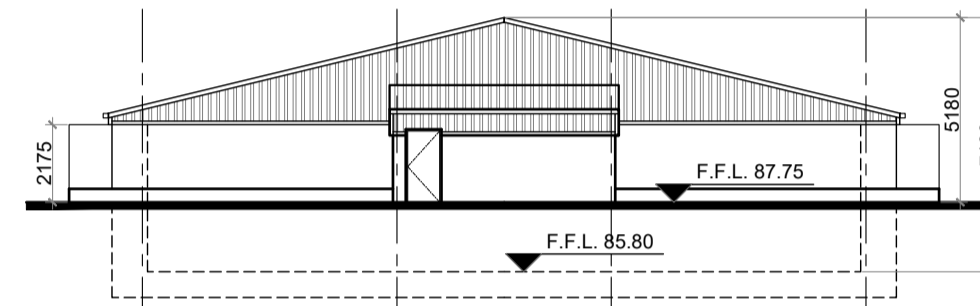


REAR ELEVATION @ 1:200

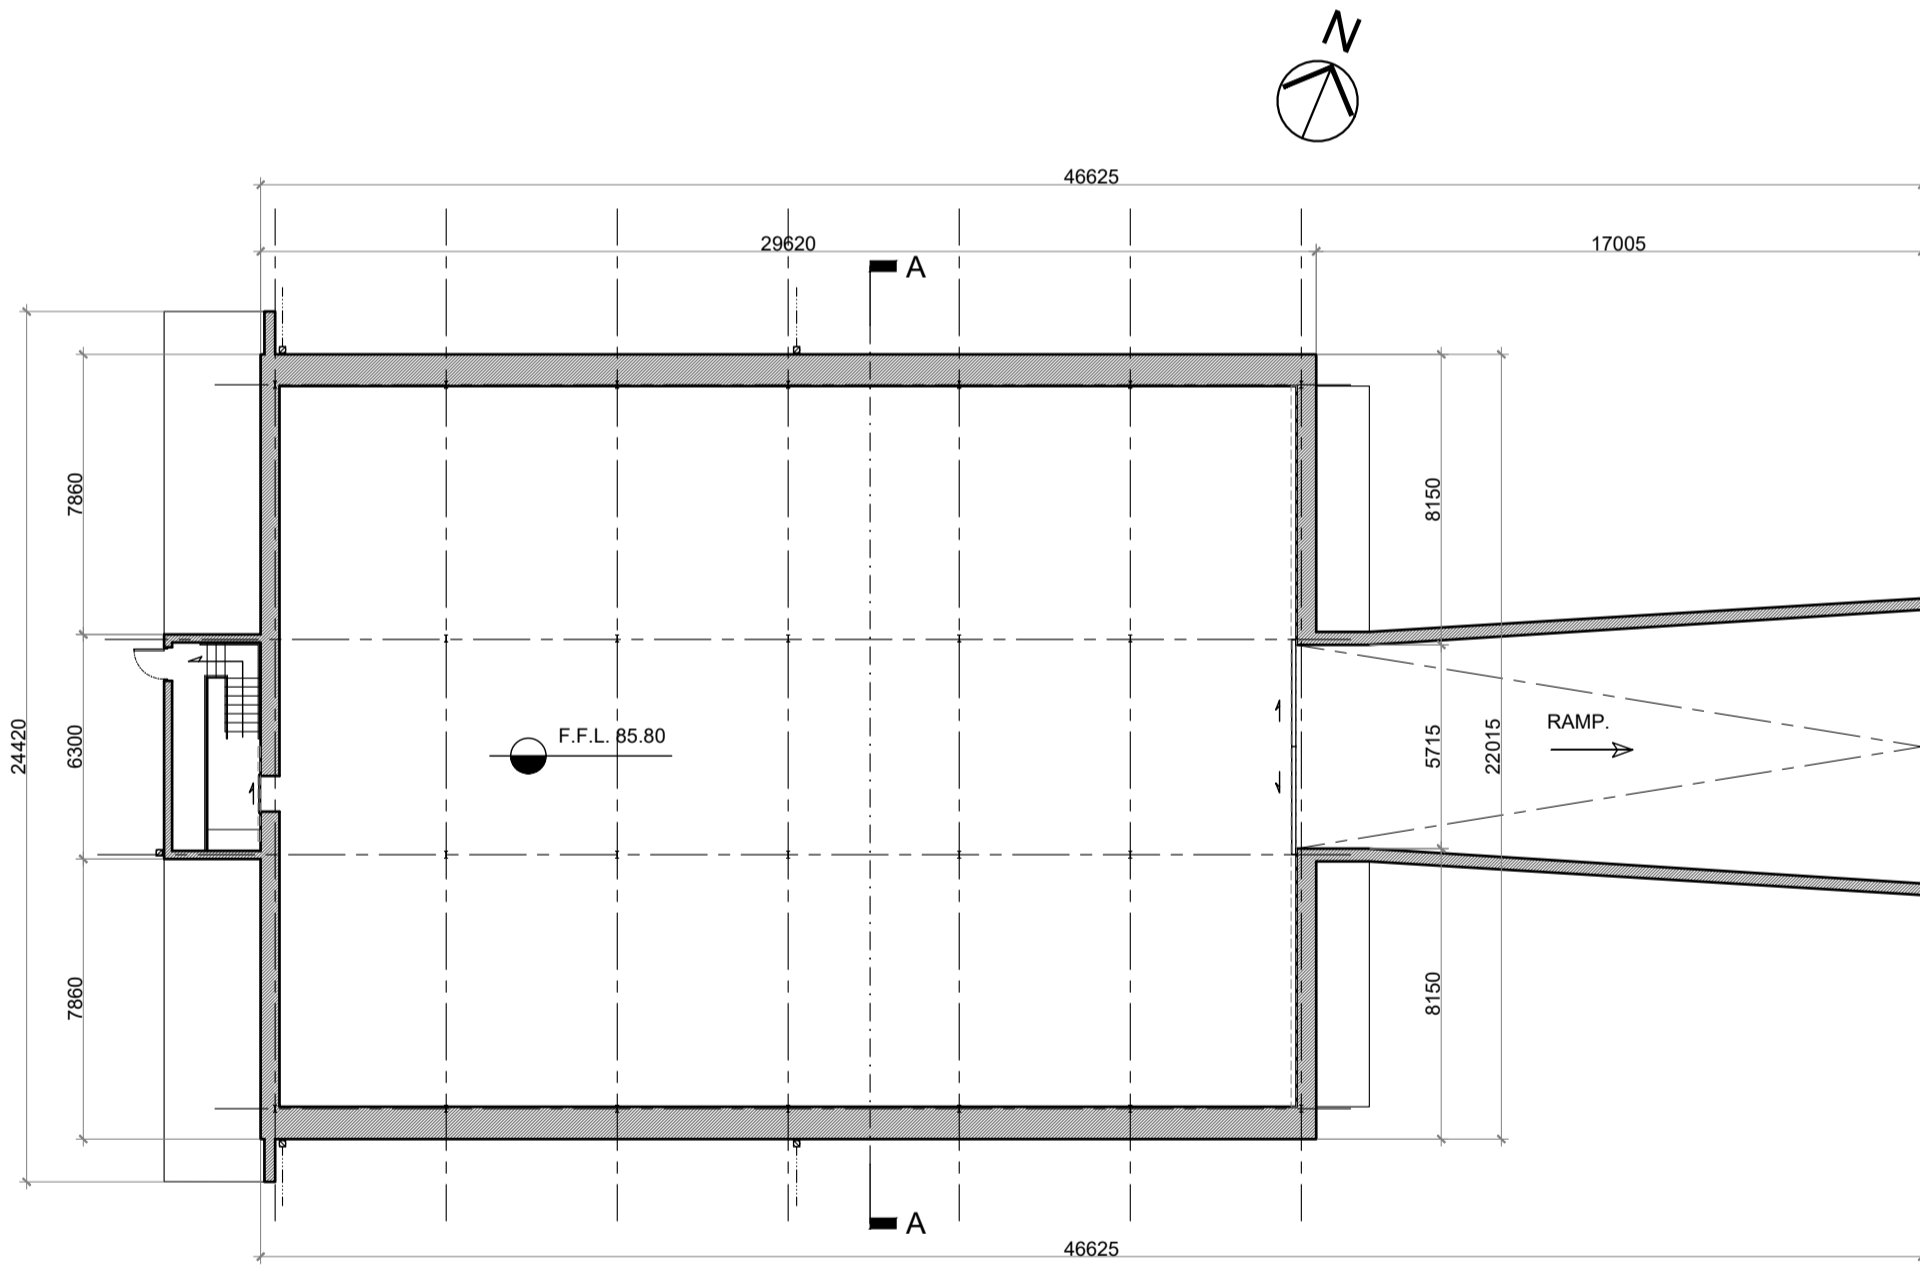


GROUND FLOOR PLAN @ 1:200

GROUND FLOOR AREA : 595 SQ.M. (6,404 SQ.FT.)


EXISTING FINISHES:
 PROFILED METAL SHEETING FINISH TO ROOF.
 METAL GUTTERS AND DOWNPIPES.
 PLASTER FINISH TO WALLS AS INDICATED.
 METAL CLAD FINISH TO DOORS.

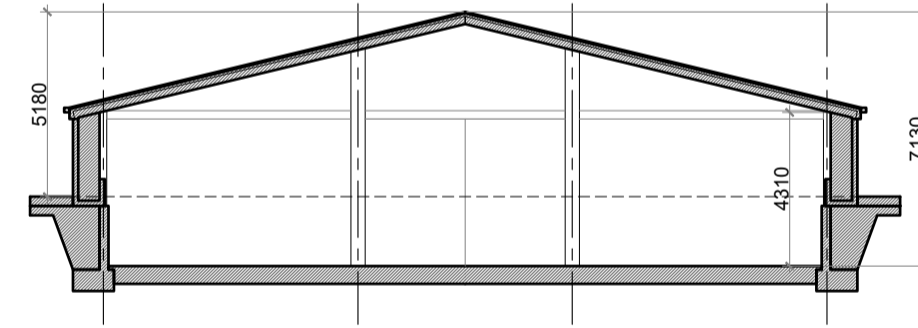


SECTION A-A @ 1:200

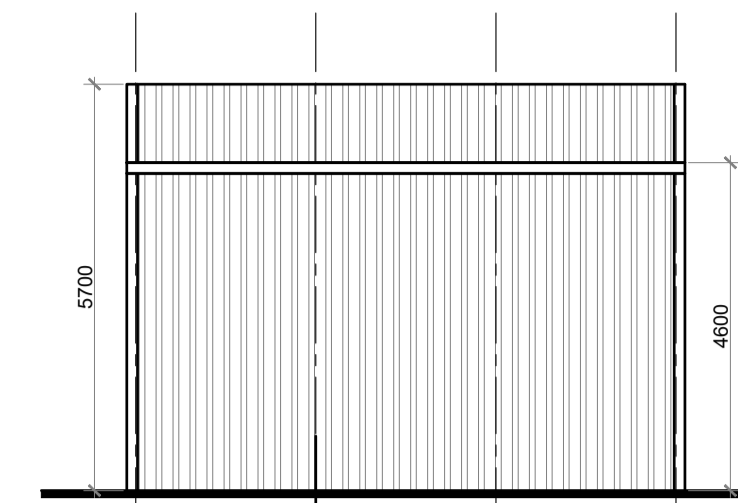


SIDE ELEVATION @ 1:100

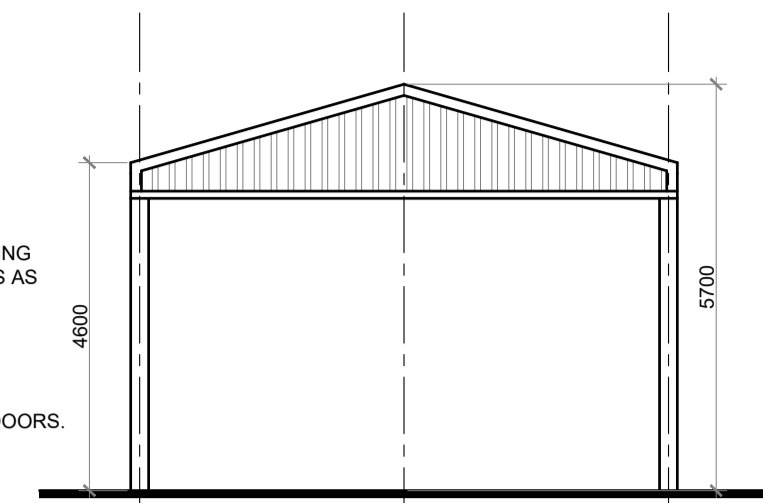


FRONT ELEVATION @ 1:100

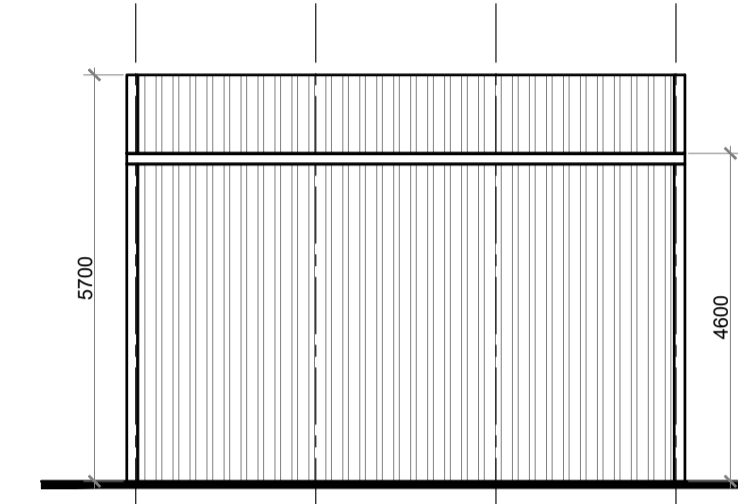

SIDE ELEVATION @ 1:100

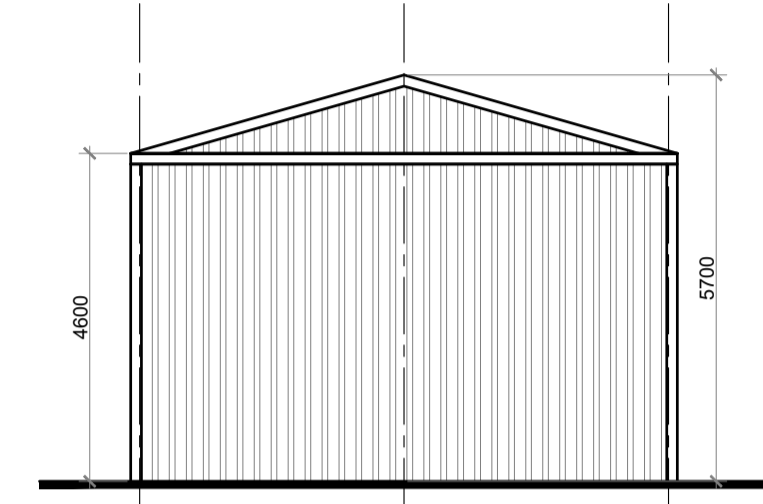


REAR ELEVATION @ 1:100

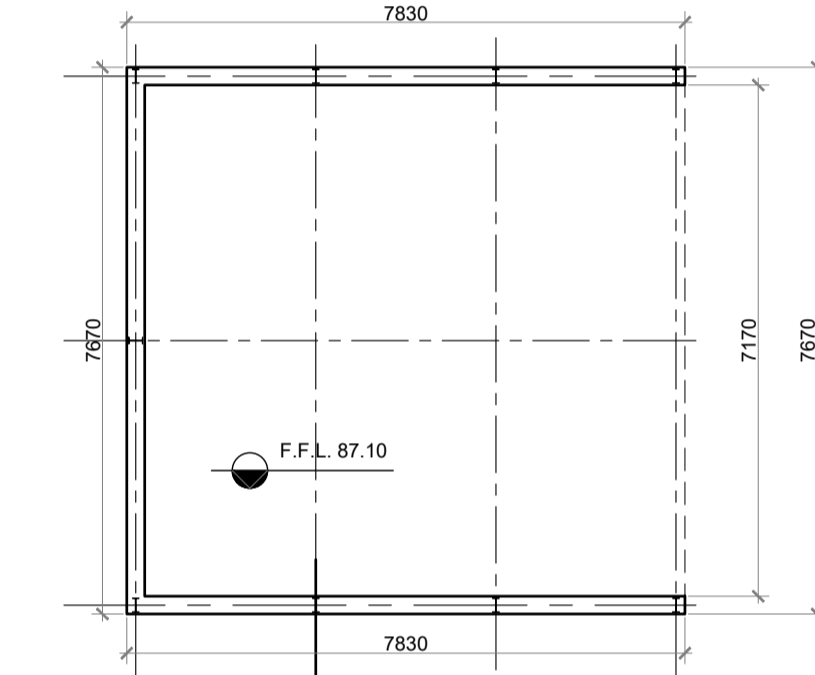


GROUND FLOOR PLAN @ 1:100

GROUND FLOOR AREA : 54 SQ.M. (581 SQ.FT.)

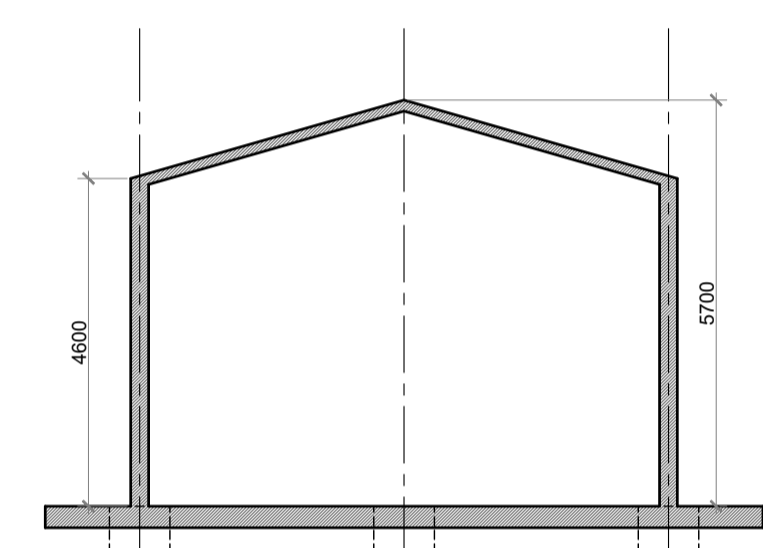

TYPICAL SECTION @ 1:100

EXISTING THREE SIDED SHED:

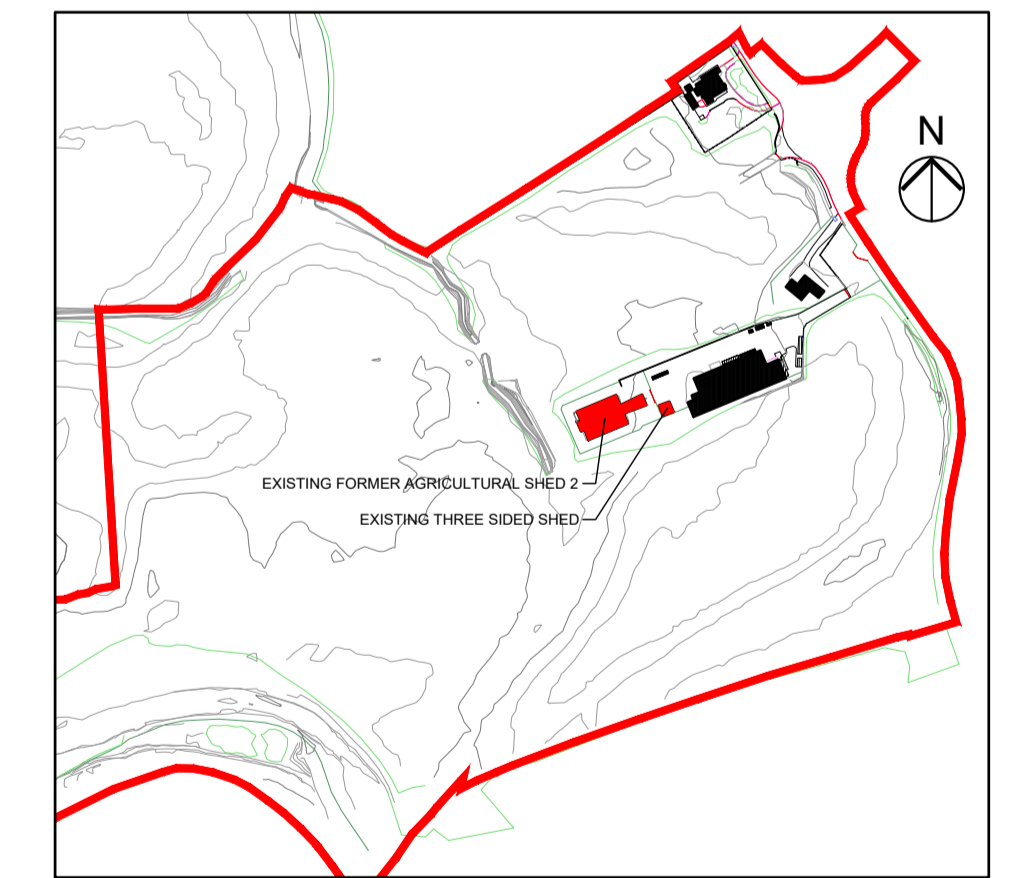

KEY PLAN

EXISTING FORMER AGRICULTURAL SHED 2 & THREE SIDED SHED—TO BE DEMOLISHED

EXISTING FORMER AGRICULTURAL SHED 2:

NOTES:
 DO NOT SCALE. USE ONLY FIGURED DIMENSIONS WHICH SHOULD BE CHECKED ON SITE BEFORE WORK COMMENCES.
 ALL WORK TO BE CARRIED OUT IN ACCORDANCE WITH THE LATEST BUILDING REGULATIONS.
 REFER TO STRUCTURAL ENGINEER'S DRAWINGS AND SPECIFICATION FOR ALL STRUCTURAL WORK.
 THIS DRAWING IS COPYRIGHT.

NO.	REVISIONS:	DATE:	H	DATE:
A			I	
B			J	
C			K	
D			L	
E			M	
F			N	
G			O	

LEGEND:

<p>OFLYNN ARCHITECTS LOWER EYRE STREET, NEWBRIDGE, CO. KILDARE. TEL. 045 433400 EMAIL: info@oflynnarchitects.ie WEB: www.oflynnarchitects.ie</p> <p>Registered Architect 2021</p>	PROJECT: PROPOSED GREAT CONNELL SHD AT NEWBRIDGE, CO. KILDARE.	
	TITLE: PLANS, ELEVATIONS & SECTIONS OF EXISTING FORMER AGRICULTURAL SHED 2 & THREE SIDED SHED—TO BE DEMOLISHED.	
	CLIENT: ASTON LTD.	STAGE: PLANNING
	PROJECT NO.: 19070	DRG. NO.: PA-163
SCALE: 1:100, 1:200	DRAWN: POF	
DATE: JANUARY 2022	CHECKED: POF	