




| Vert exaggeration = 5.0 | | Datum = 85.0 | |
|-------------------------|--|--------------|--------|
| Link Name | | F2.000 | |
| Section Type | | 150mm | |
| Slope | | 1:60.0 | |
| Cover Level | | 88.422 | 88.210 |
| Invert Level | | 87.100 | 86.680 |
| Length | | 25.219 | |

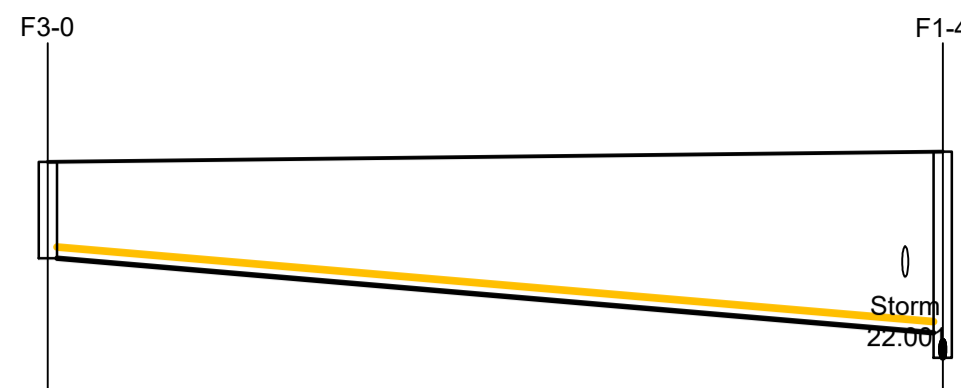


| Vert exaggeration = 5.0 | | Datum = 84.0 | |
|-------------------------|--|--------------|--------|
| Link Name | | F3.000 | |
| Section Type | | 150mm | |
| Slope | | 1:60.0 | |
| Cover Level | | 88.431 | 88.564 |
| Invert Level | | 87.154 | 86.168 |
| Length | | 59.183 | |

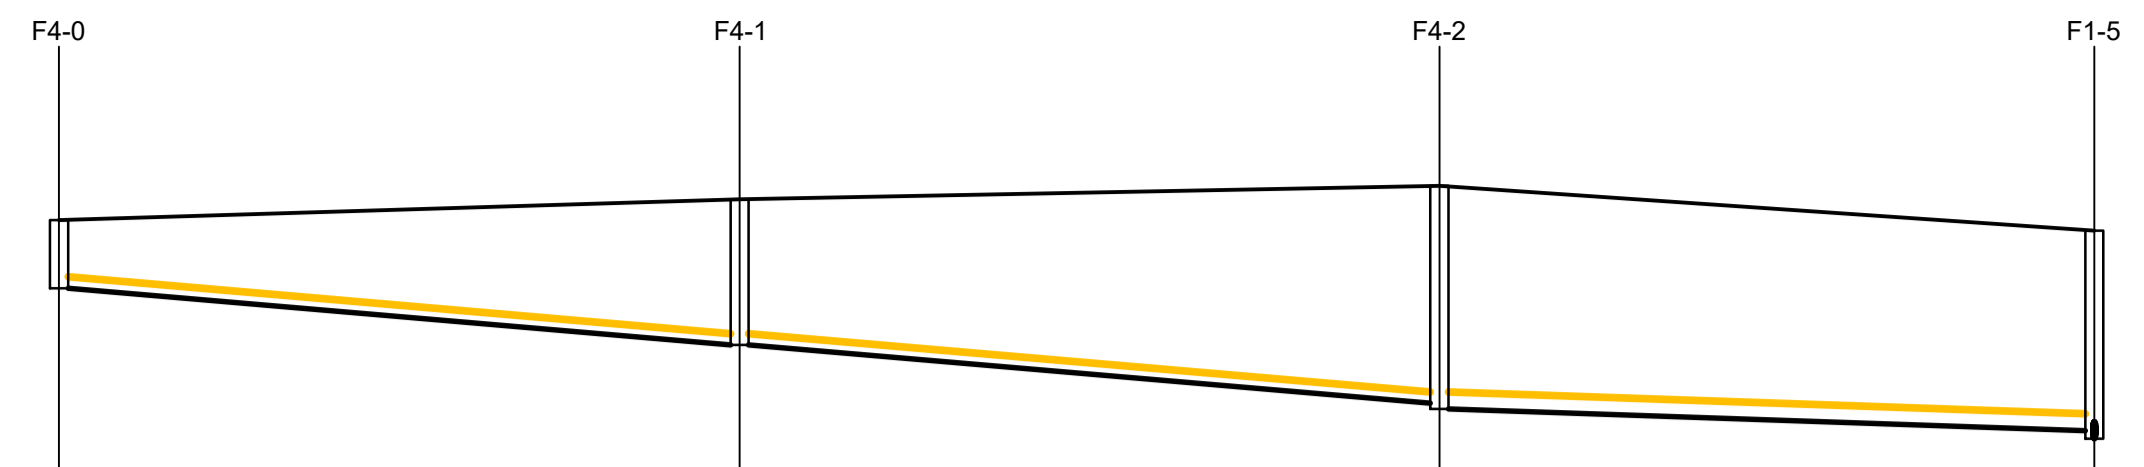


| Vert exaggeration = 5.0 | | Datum = 84.0 | | |
|-------------------------|--|--------------|--------|---------|
| Link Name | | F4.000 | F4.001 | F4.002 |
| Section Type | | 150mm | 150mm | 225mm |
| Slope | | 1:60.0 | 1:60.0 | 1:150.0 |
| Cover Level | | 88.704 | 88.978 | 88.156 |
| Invert Level | | 87.804 | 87.054 | 85.919 |
| Length | | 45.011 | 46.284 | 43.308 |

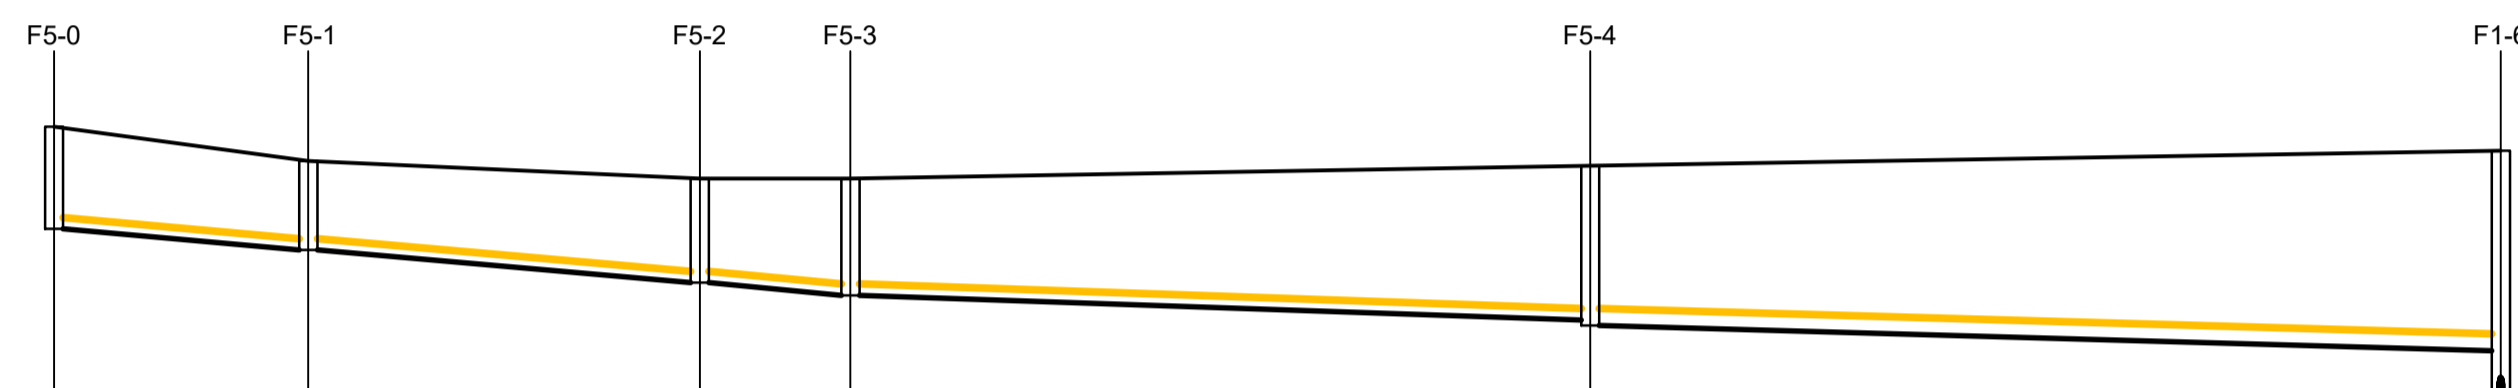


| Vert exaggeration = 5.0 | | Datum = 84.0 | | | | |
|-------------------------|--|--------------|--------|--------|---------|---------|
| Link Name | | F5.000 | F5.001 | F5.002 | F5.003 | F5.004 |
| Section Type | | 150mm | 150mm | 150mm | 150mm | 225mm |
| Slope | | 1:60.0 | 1:60.0 | 1:60.0 | 1:150.0 | 1:180.0 |
| Cover Level | | 89.000 | 88.950 | 88.316 | 88.316 | 88.485 |
| Invert Level | | 87.650 | 87.370 | 86.938 | 86.772 | 86.036 |
| Length | | 16.811 | 25.893 | 9.962 | 48.933 | 60.220 |

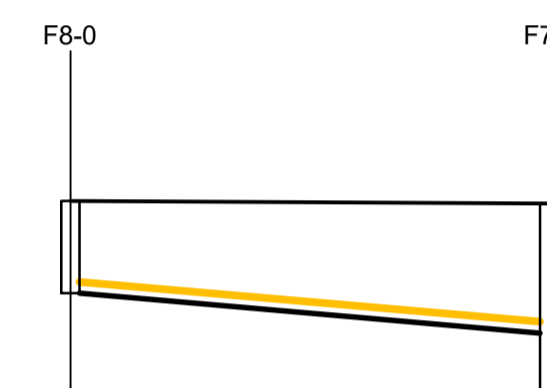


| Vert exaggeration = 5.0 | | Datum = 84.0 | |
|-------------------------|--|--------------|--------|
| Link Name | | F8.000 | |
| Section Type | | 150mm | |
| Slope | | 1:60.0 | |
| Cover Level | | 88.020 | 87.985 |
| Invert Level | | 86.800 | 86.272 |
| Length | | 31.654 | |

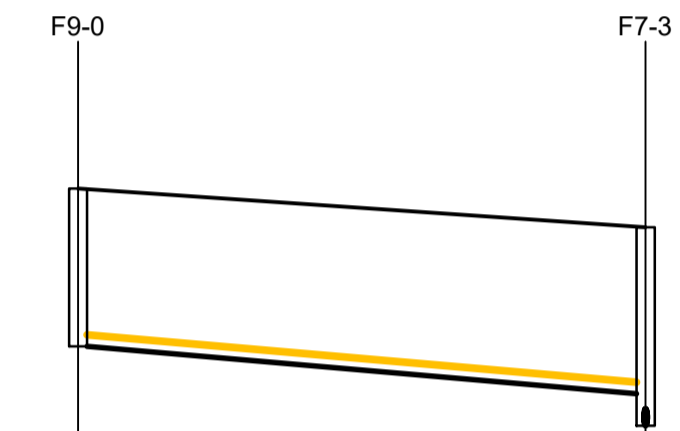

| Vert exaggeration = 5.0 | | Datum = 83.0 | |
|-------------------------|--|--------------|--------|
| Link Name | | F9.000 | |
| Section Type | | 150mm | |
| Slope | | 1:60.0 | |
| Cover Level | | 88.058 | 87.543 |
| Invert Level | | 85.970 | 85.344 |
| Length | | 37.533 | |

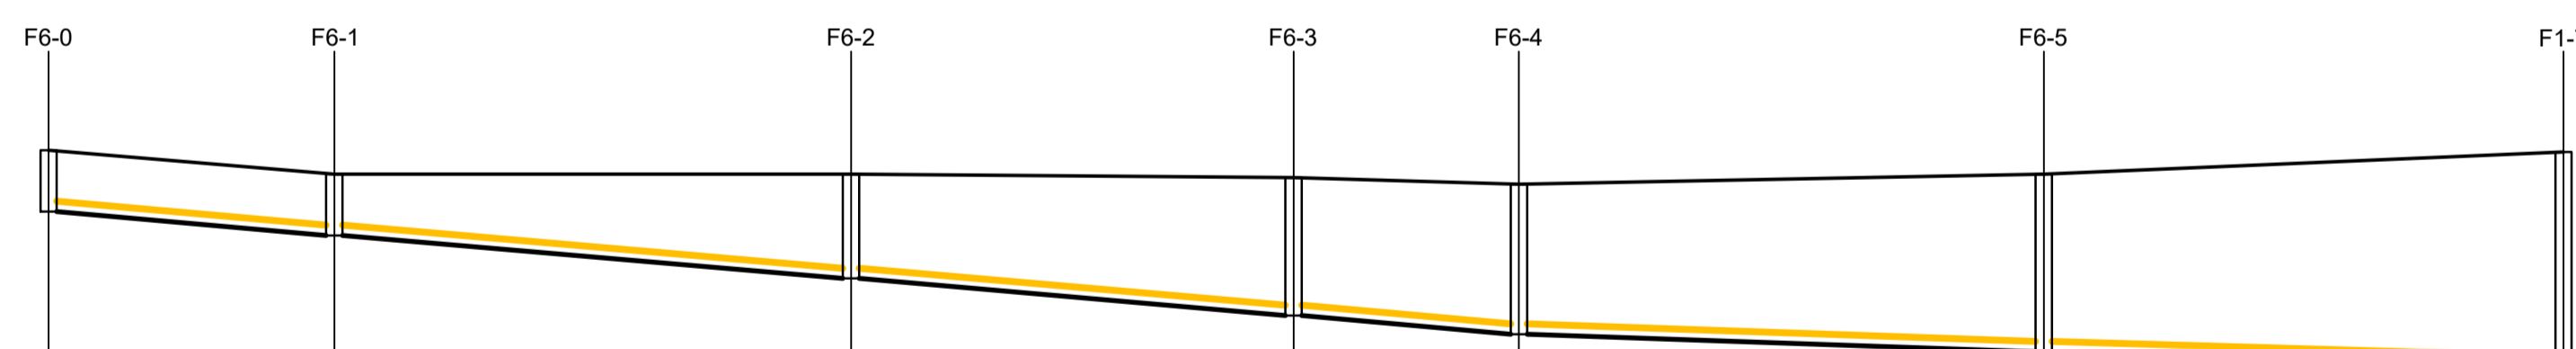

| Vert exaggeration = 5.0 | | Datum = 84.0 | | | | | |
|-------------------------|--|--------------|--------|--------|--------|---------|---------|
| Link Name | | F6.000 | F6.001 | F6.002 | F6.003 | F6.004 | F6.005 |
| Section Type | | 150mm | 150mm | 150mm | 150mm | 150mm | 225mm |
| Slope | | 1:60.0 | 1:60.0 | 1:60.0 | 1:60.0 | 1:150.0 | 1:180.0 |
| Cover Level | | 88.550 | 88.200 | 88.200 | 88.150 | 88.050 | 88.198 |
| Invert Level | | 87.650 | 87.299 | 86.665 | 86.122 | 85.846 | 85.300 |
| Length | | 21.035 | 38.032 | 32.572 | 16.590 | 38.634 | 38.253 |

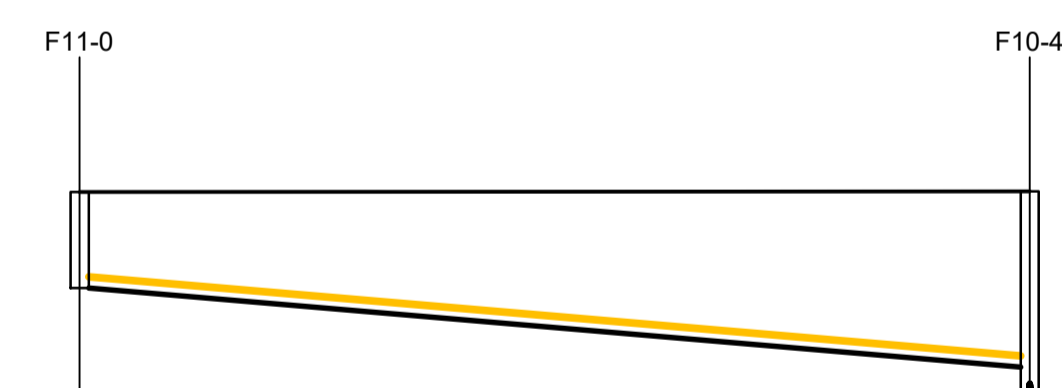

| Vert exaggeration = 5.0 | | Datum = 84.0 | |
|-------------------------|--|--------------|--------|
| Link Name | | F11.000 | |
| Section Type | | 150mm | |
| Slope | | 1:60.0 | |
| Cover Level | | 88.220 | 88.230 |
| Invert Level | | 86.950 | 85.903 |
| Length | | 62.839 | |

| Rev | Amendment | By | Date | Rev | Amendment | By | Date |
|-----|-----------------------|-----|------------|-----|-----------|----|------|
| CO1 | ISSUED FOR PLANNING | IBS | 2022-02-08 | | | | |
| CO2 | ISSUED TO IW FOR SODA | IBS | 2022-03-22 | | | | |
| CO3 | ISSUED FOR PLANNING | IBS | 2022-03-31 | | | | |

| By | Date | Client: |
|----|------|---------|
| | | |