


Vert exaggeration = 5.0 Datum = 81.0

Link Name	F20.000	F20.001	F20.002	F20.003	F20.004	F20.005	F20.006	F20.007	F20.008	F20.009	F20.010	
Section Type	150mm	150mm	150mm	225mm	225mm	225mm	225mm	225mm	225mm	225mm	225mm	
Slope	1:60.0	1:60.0	1:60.0	1:150.0	1:150.0	1:200.0	1:200.0	1:200.0	1:200.0	1:200.0	1:200.0	
Cover Level	88.726	88.651	88.279	88.000	87.832	87.834	88.075	87.822	87.598	88.100	87.600	
Invert Level	87.500	86.999 86.999	86.657 86.657	86.143 86.068	85.816 85.816	85.617 85.356	85.122 85.122	84.879 84.879	84.796 84.796	84.621 84.140	83.997 83.997	83.913 83.913
Length	30.083	20.492	30.822	37.797	29.826	47.232	48.568	16.546	35.085	28.590	16.759	

F20-12 F20-13 F20-14

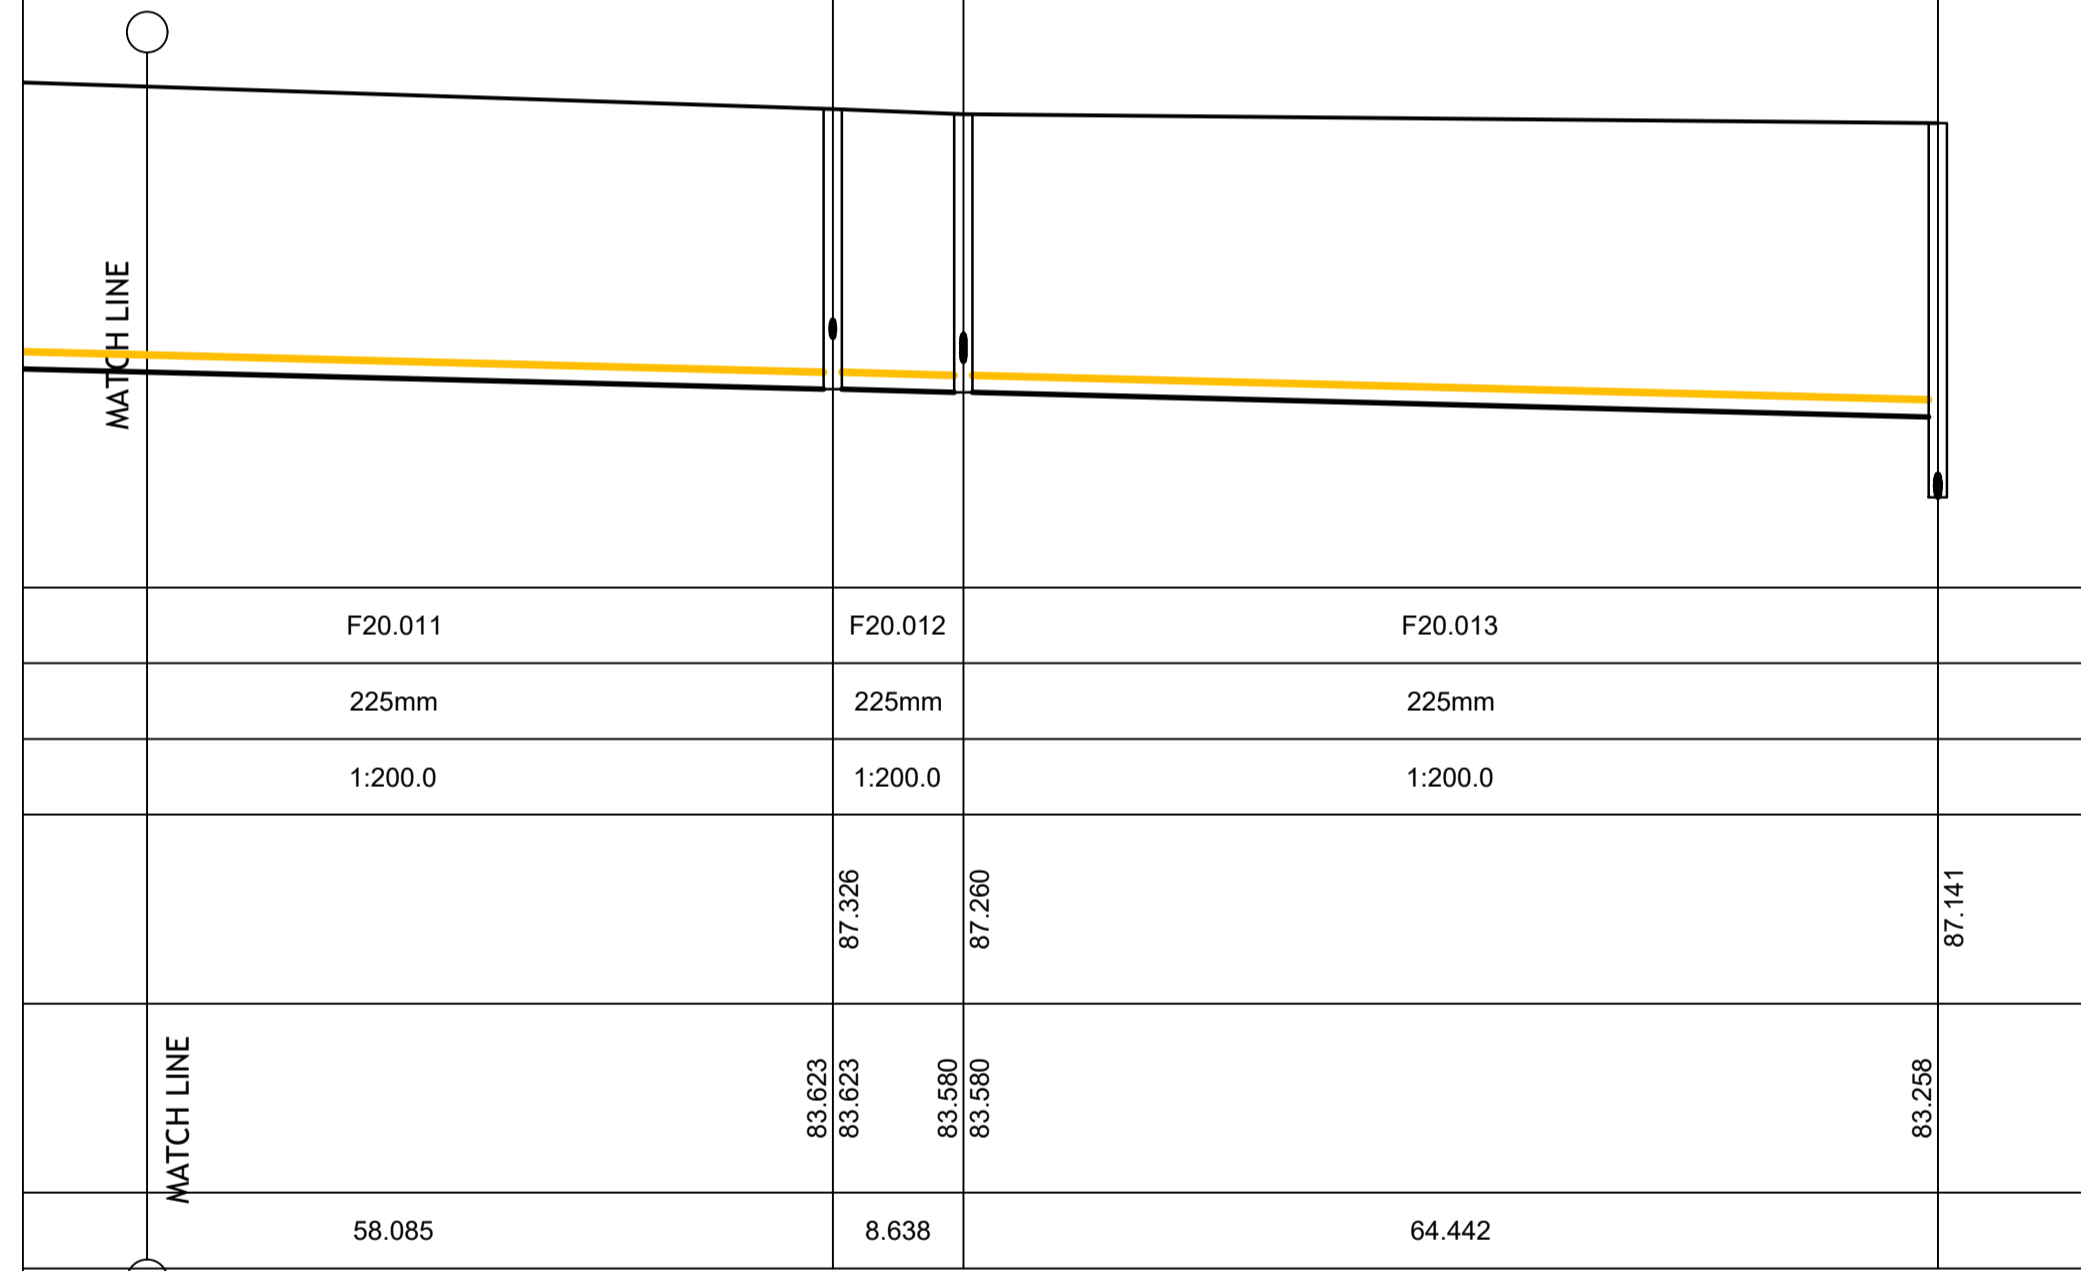

Link Name	F20.011	F20.012	F20.013
Section Type	225mm	225mm	225mm
Slope	1:200.0	1:200.0	1:200.0
Cover Level		87.326	87.260
Invert Level	83.623 83.623	83.560 83.560	83.258
Length	58.085	8.638	64.442

Rev	Amendment	By	Date	Rev	Amendment	By	Date
C01	ISSUED FOR PLANNING	IBS	2022-02-08				
C02	ISSUED TO IW FOR SODA	IBS	2022-03-22				
C03	ISSUED FOR PLANNING	IBS	2022-03-31				