


Link Name	1.000	1.001	1.002	1.003	1.004	1.005	1.006	1.007	1.008
Section Type	375mm	375mm	375mm	375mm	375mm	375mm	375mm	375mm	375mm
Slope	1:323.7	1:322.6	1:323.4	1:322.7	1:323.4	1:504.0	1:504.0	1:504.0	1:504.0
Cover Level	88.550	88.200	88.200	88.150	88.050	88.201	88.523	88.681	88.553
Invert Level	87.000	86.936 86.936	86.817 86.817	86.717 86.717	86.662 86.662	86.533 86.533	86.446 86.446	86.323 86.323	86.233 86.233
Length	20.719	38.395	32.342	17.750	41.714	43.656	61.852	45.197	64.345

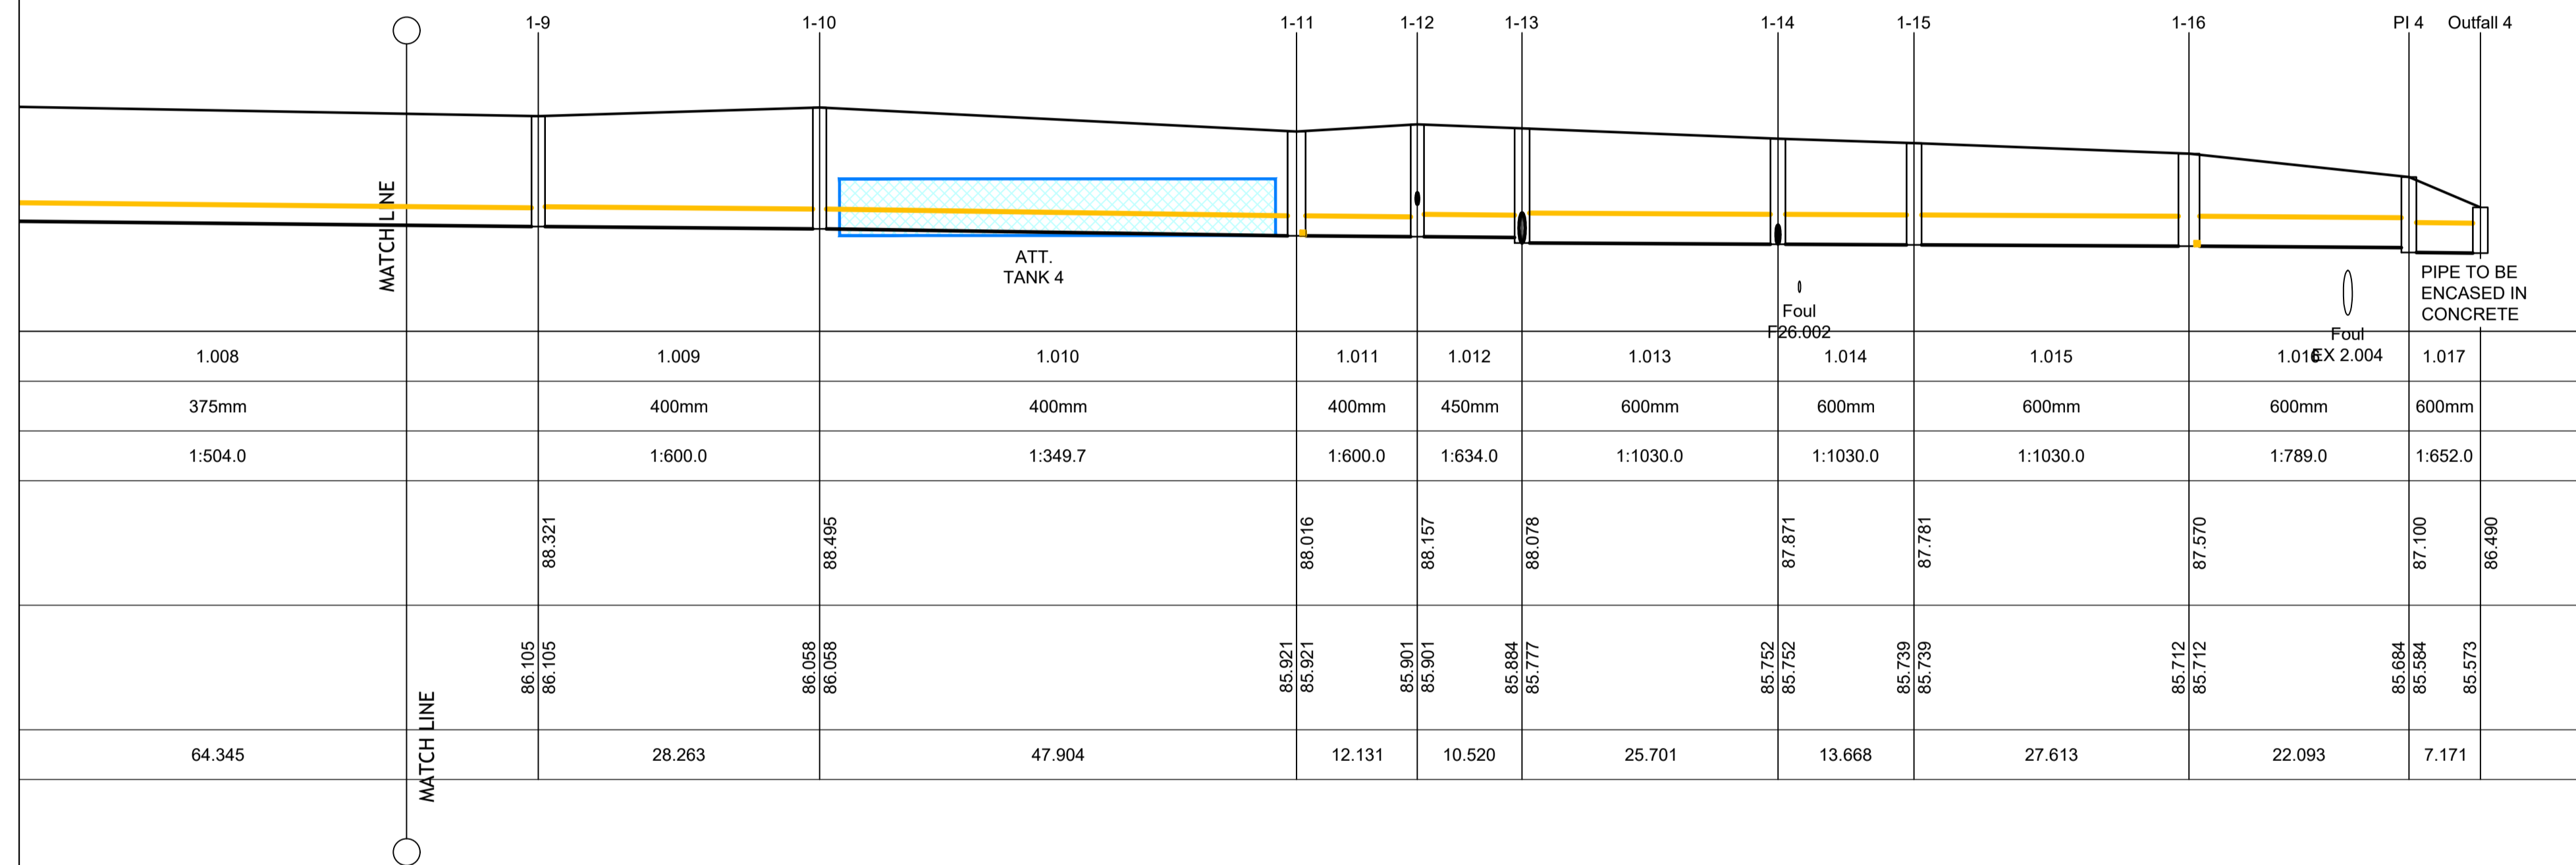

Link Name	1.008	1.009	1.010	1.011	1.012	1.013	1.014	1.015	1.016	PI 4	Outfall 4
Section Type	375mm	400mm	400mm	400mm	450mm	600mm	600mm	600mm	600mm	600mm	
Slope	1:504.0	1:600.0	1:349.7	1:600.0	1:634.0	1:1030.0	1:1030.0	1:1030.0	1:789.0	1:652.0	
Cover Level		88.321	88.495	88.016	88.157	88.078	87.871	87.781	87.570	87.100	86.490
Invert Level		86.105 86.105	86.068 86.068	85.921 85.921	85.901 85.901	85.884 85.777	85.752 85.752	85.739 85.739	85.712 85.712	85.684 85.584	85.573
Length	64.345	28.263	47.904	12.131	10.520	25.701	13.668	27.613	22.093	7.171	

Rev	Amendment	By	Date	Rev	Amendment	By	Date	Client:
C01	ISSUED FOR PLANNING	IBS	2022-02-08					
C02	ISSUED TO IW FOR SODA	IBS	2022-03-22					
C03	ISSUED FOR PLANNING	IBS	2022-03-31					