


Link Name	41.000	41.001	41.002	41.003	41.004	41.005	41.006	41.007	41.008	41.009	41.010	41.011	41.012	41.013	41.014
Section Type	300mm	300mm	300mm	300mm	375mm	375mm	375mm	375mm	375mm	375mm	400mm	400mm	400mm	500mm	500mm
Slope	1:244.4	1:244.2	1:244.1	1:243.9	1:323.9	1:241.1	1:323.7	1:248.5	1:318.2	1:323.8	1:340.1	1:368.8	1:343.4	1:526.8	1:312.6
Cover Level	88.250	88.250	87.800	87.500	86.226	87.679	87.897	87.523	87.523	87.480	87.430	87.390	87.450	87.350	87.350
Invert Level	86.700	86.583	86.395	86.194	86.059	85.920	85.738	85.738	85.674	85.578	85.400	85.385	85.347	85.275	85.148
Length	28.592	45.904	49.058	32.932	45.028	5.064	52.111	5.218	13.682	31.084	5.101	14.015	24.728	5.268	5.314

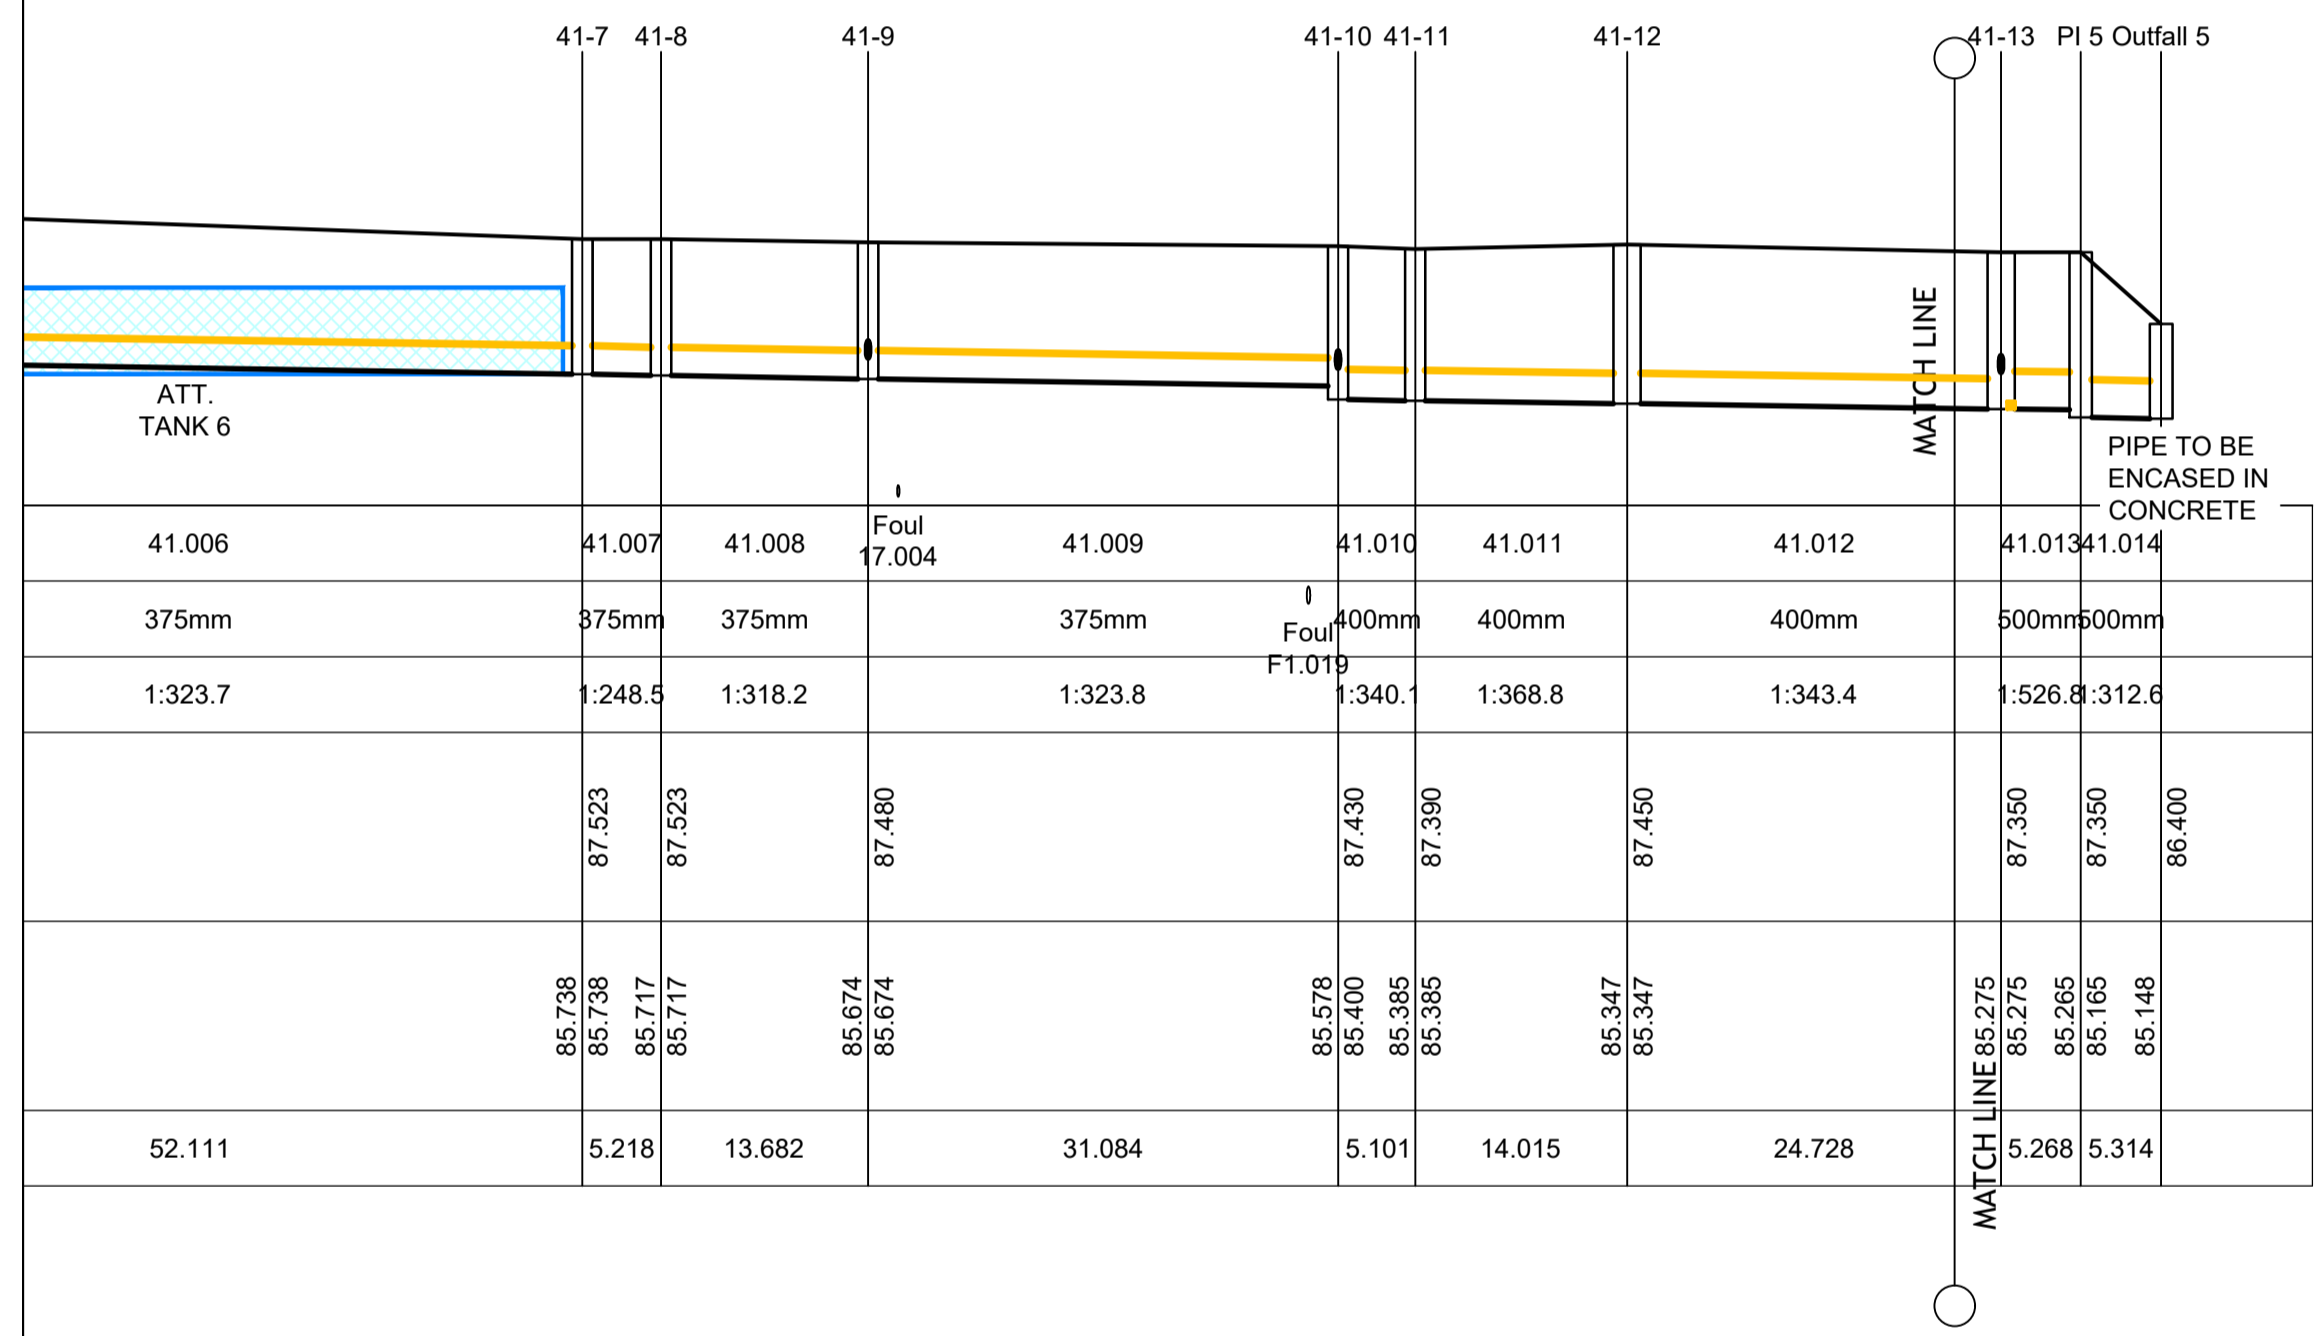

Link Name	41.006	41.007	41.008	41.009	41.010	41.011	41.012	41.013	41.014
Section Type	375mm	375mm	375mm	375mm	400mm	400mm	400mm	500mm	500mm
Slope	1:323.7	1:248.5	1:318.2	1:323.8	1:340.1	1:368.8	1:343.4	1:526.8	1:312.6
Cover Level	87.523	87.523	87.480	87.430	87.390	87.450	87.350	87.350	86.400
Invert Level	85.738	85.717	85.674	85.400	85.385	85.347	85.275	85.265	85.148
Length	52.111	5.218	13.682	31.084	5.101	14.015	24.728	5.268	5.314

© PUNCH Consulting Engineers
 This drawing and any design hereon is the copyright of the Consultants and must not be reproduced without their written consent.
 All drawings remain the property of the Consultants.
 Figured dimension only to be taken from this drawing.
 Consultants to be informed immediately of any discrepancies before work proceeds.

COLOUR DRAWING

Rev	Amendment	By	Date	Rev	Amendment	By	Date	Client:
C01	ISSUED FOR PLANNING	IBS	2022-02-08					
C02	ISSUED TO IW FOR SODA	IBS	2022-03-22					
C03	ISSUED FOR PLANNING	IBS	2022-03-31					

Dublin | Limerick | Cork | Galway | Glasgow

97 Henry Street, Limerick, V94 YC2H
 t +353 61 221 200 | w punchconsulting.com

Project: GREAT CONNELL SHD, NEWBRIDGE			
Title: PROPOSED SURFACE WATER NETWORK LONG SECTIONS - SHEET 10			
Drawn: IBS	Date drawn: MARCH 2022	Technician Check: PJM	Engineer Check: MCD
Project No: 192229	Model Ref: 192229-PUNCH-XX-XX-M2-C-0200	Drawing Status: A0 PLANNING	
Scale: AS SHOWN	Document No: 192229-PUNCH-XX-XX-DR-C-0209	Revised No: C03	