




STREET - 21 - LONGSECTION
SCALE: H 1:500,V 1:100. DATUM: 86.000

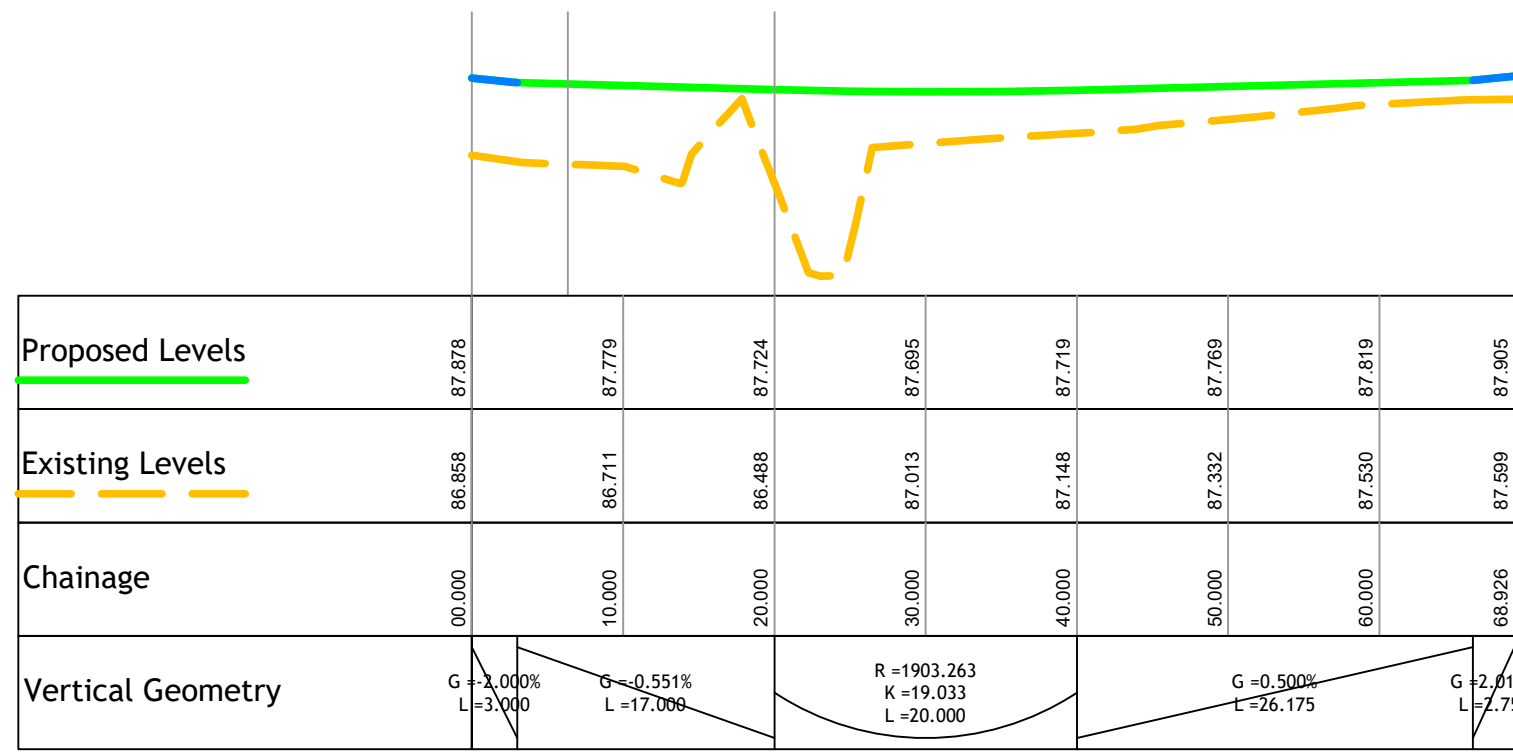


STREET - 22 - LONGSECTION
SCALE: H 1:500,V 1:100. DATUM: 85.000

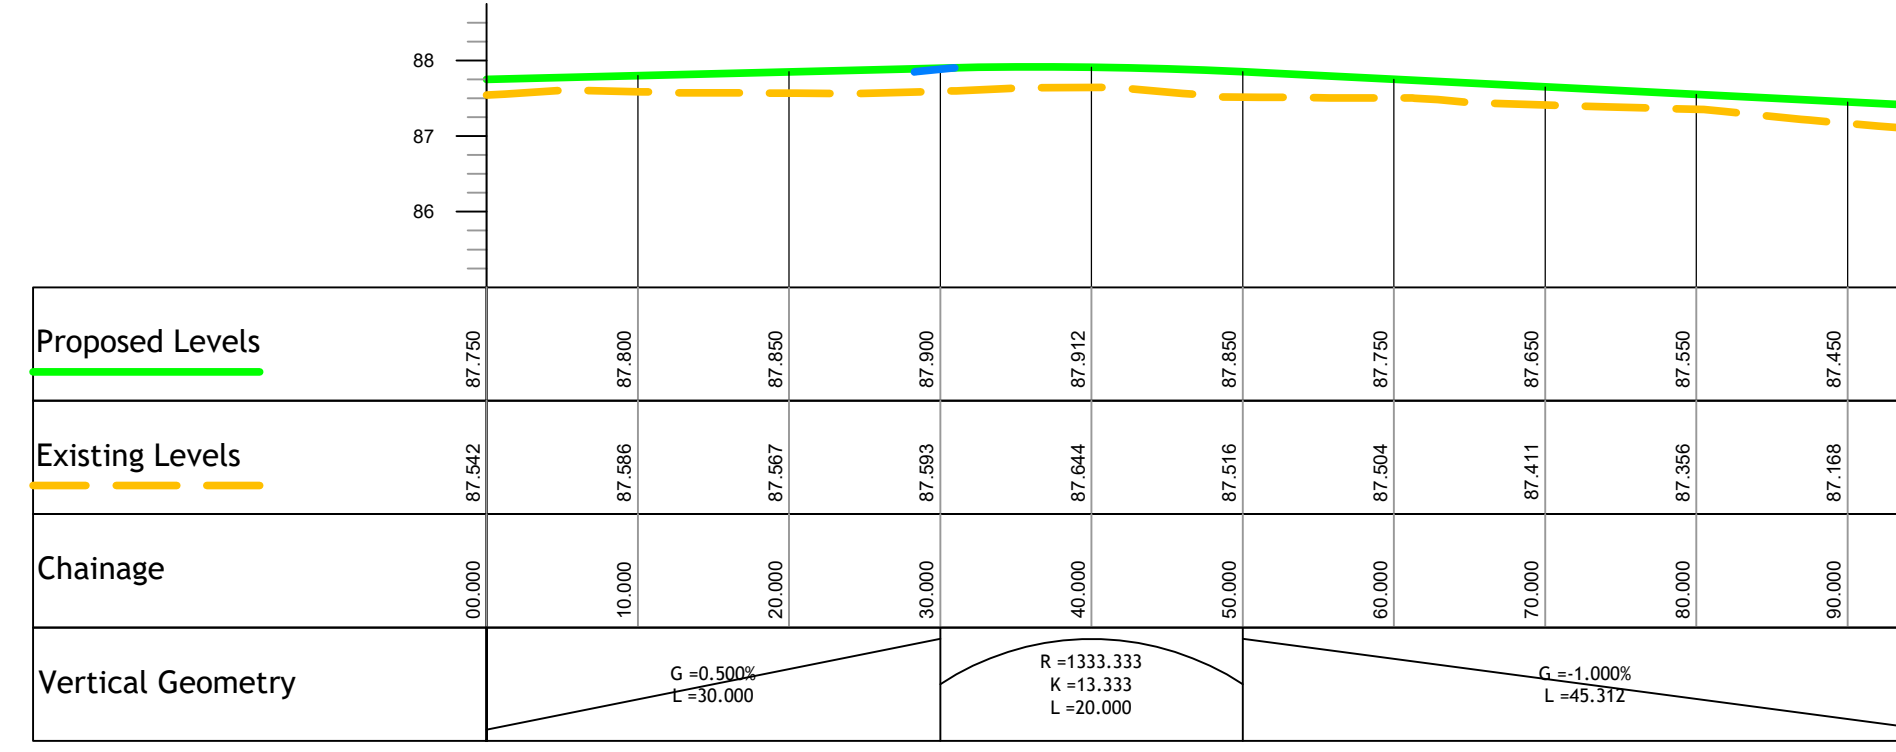


STREET - 23 - LONGSECTION
SCALE: H 1:500,V 1:100. DATUM: 85.000

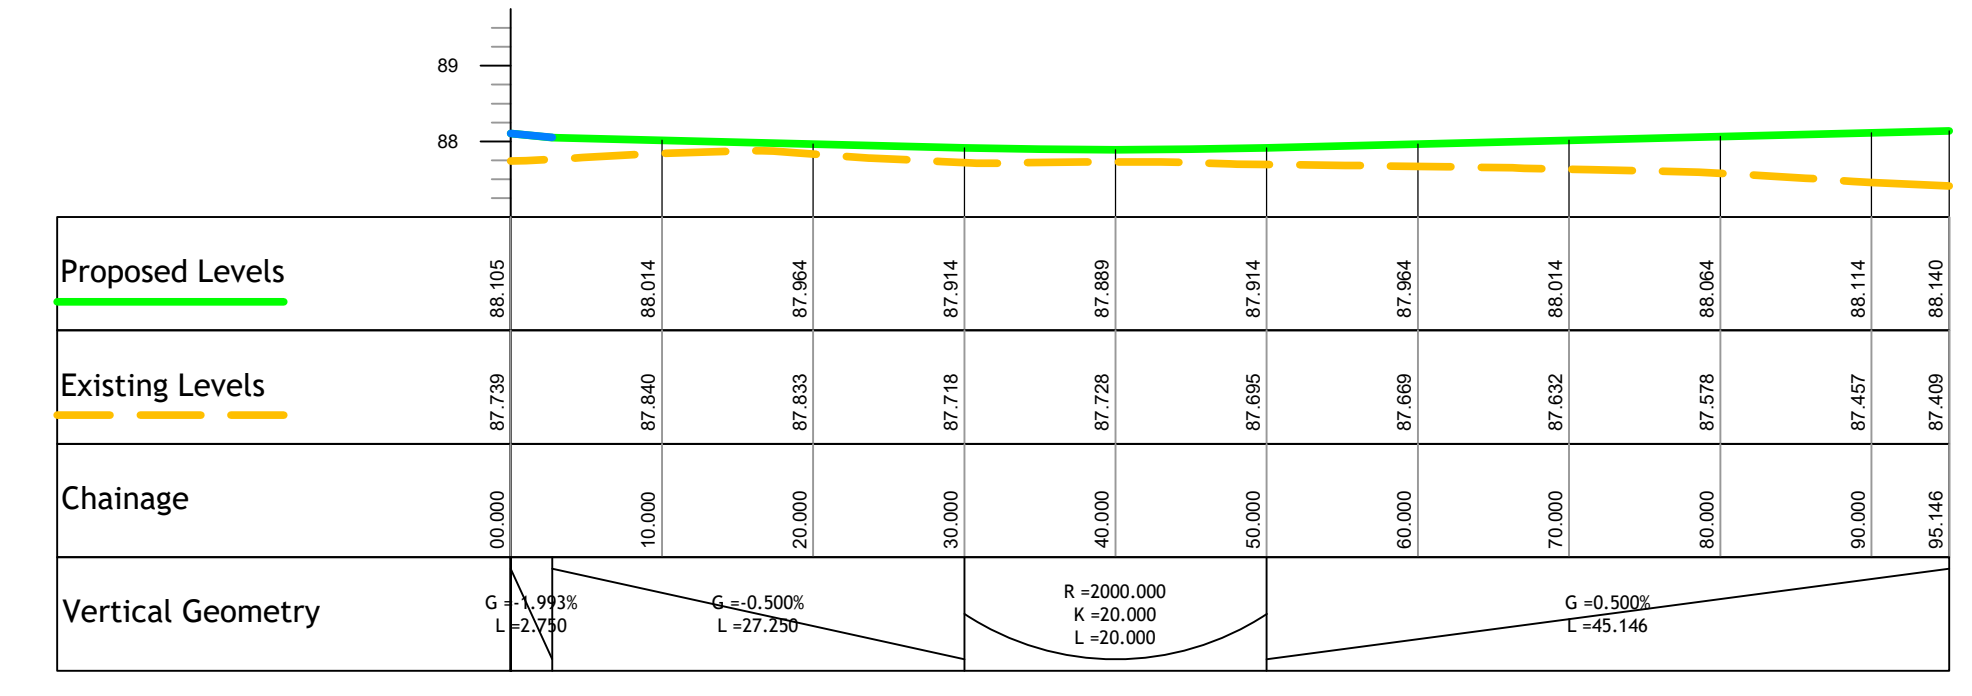


STREET - 25 - LONGSECTION
SCALE: H 1:500,V 1:100. DATUM: 87.000

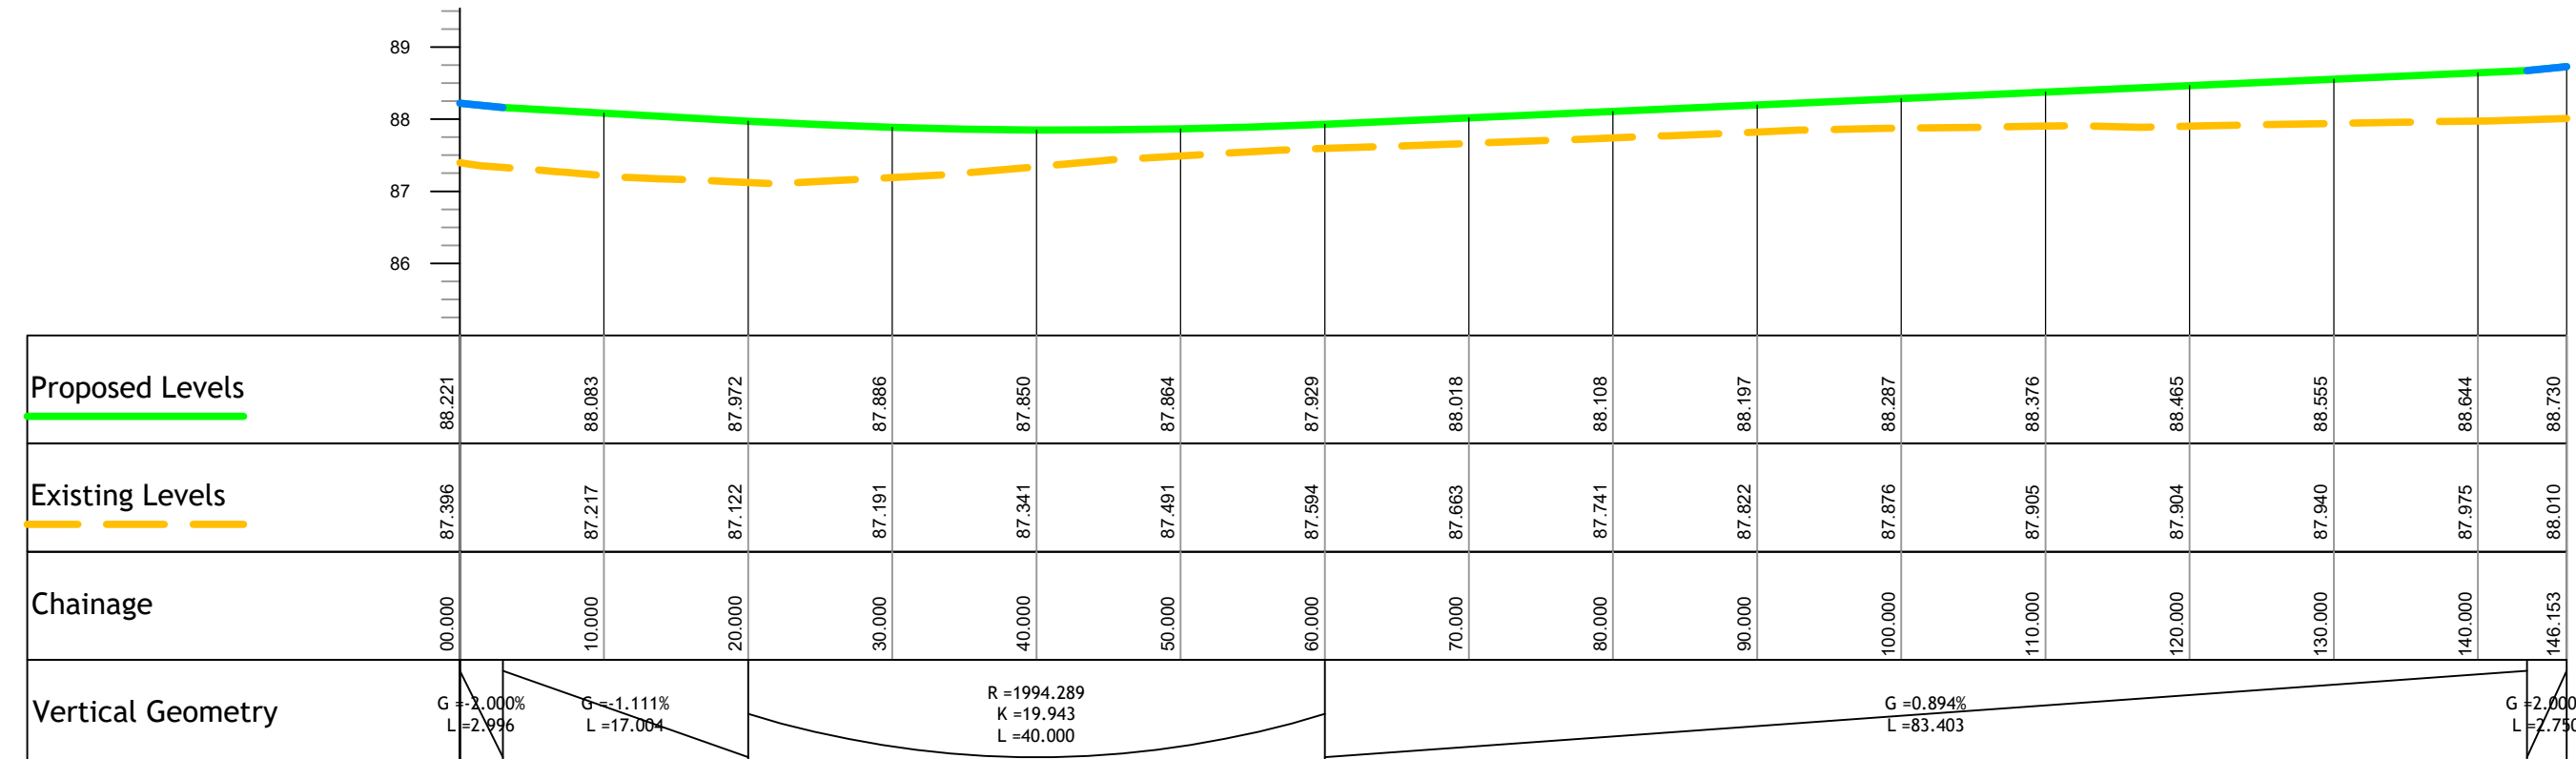

STREET - 24 - LONGSECTION
SCALE: H 1:500,V 1:100. DATUM: 85.000

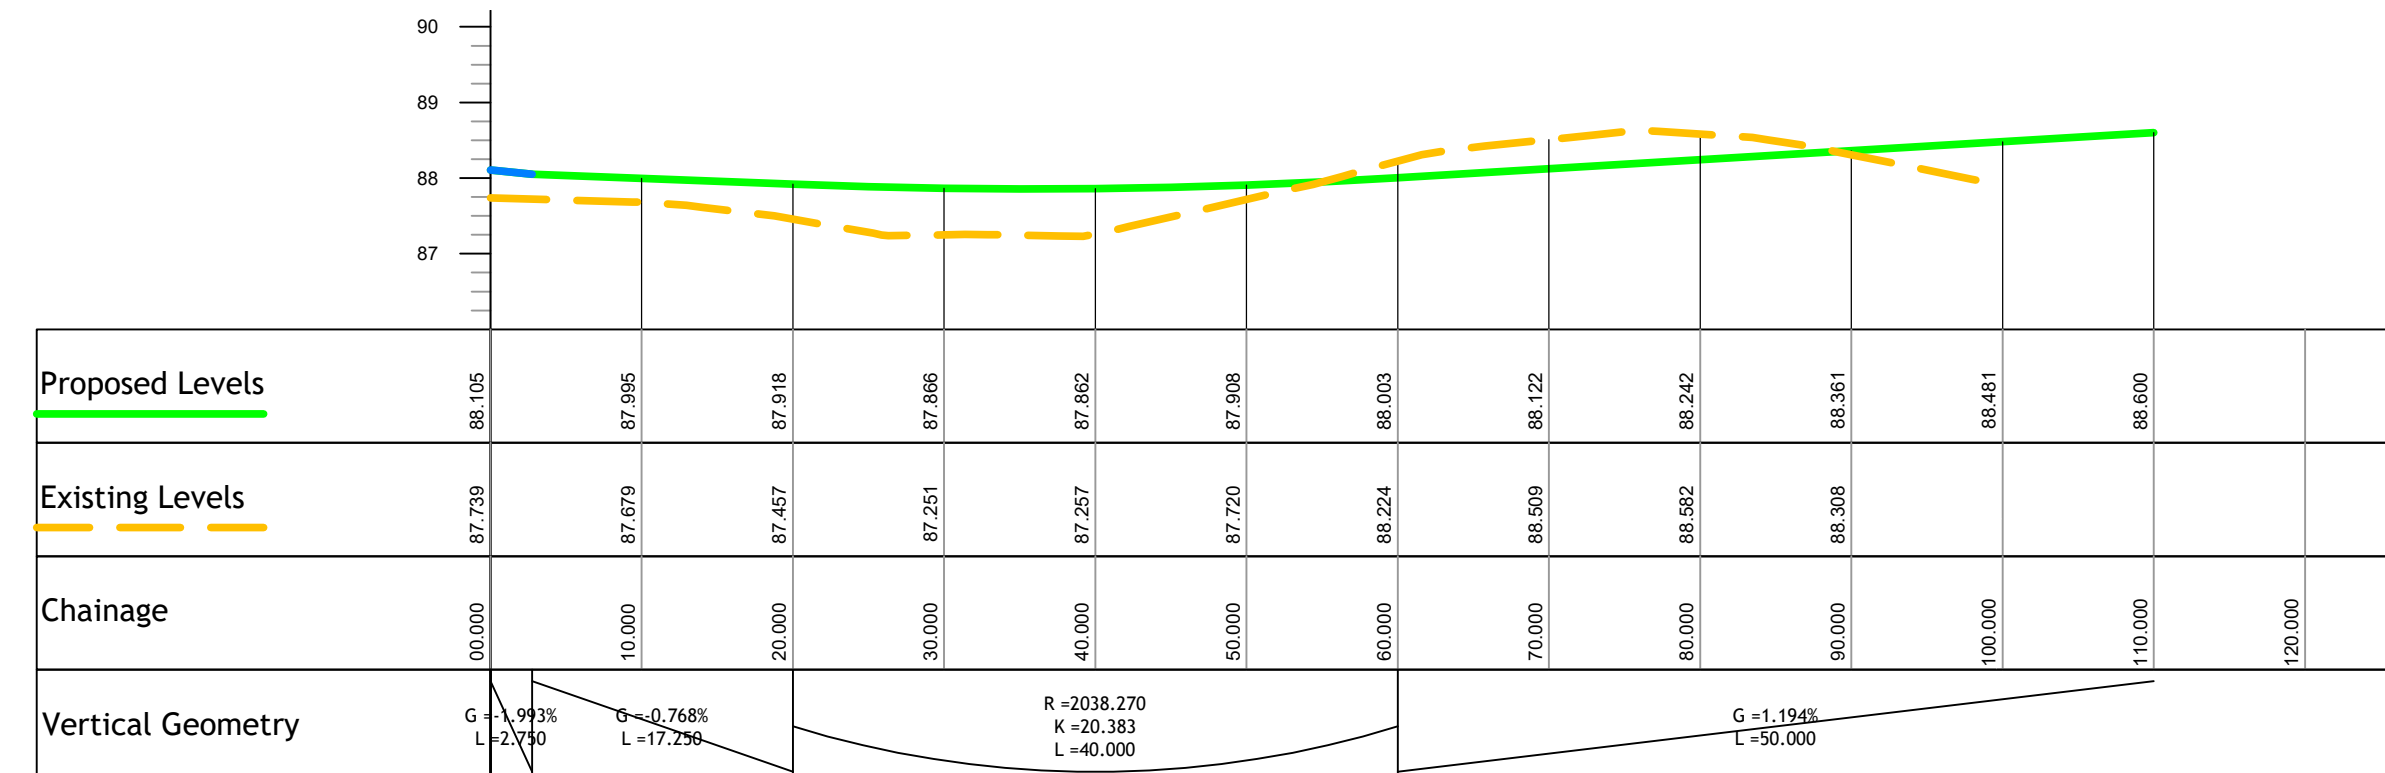

STREET - 26 - LONGSECTION
SCALE: H 1:500,V 1:100. DATUM: 86.000

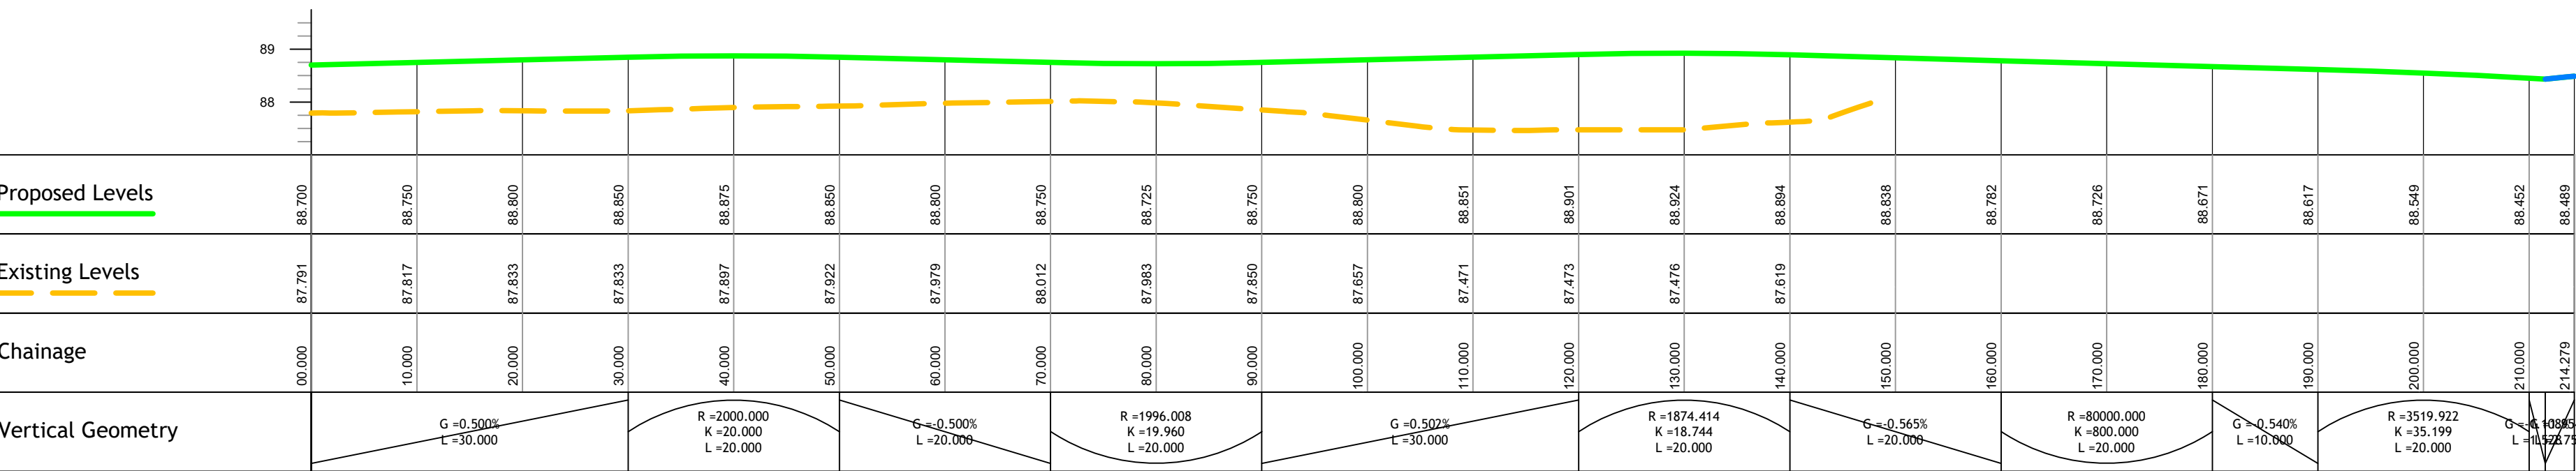

STREET - 27A - LONGSECTION
SCALE: H 1:500,V 1:100. DATUM: 87.000

LEGEND
PROFILE OF INTERSECTING STREET

© PUNCH Consulting Engineers
This drawing and any design hereon is the copyright of the Consultants and must not be reproduced without their written consent.
All drawings remain the property of the Consultants.
Figured dimension only to be taken from this drawing.
Consultants to be informed immediately of any discrepancies before work proceeds.

COLOUR DRAWING

NSAI Certified

Rev	Amendment	By	Date	Rev	Amendment	By	Date
CO1	ISSUED FOR PLANNING	IBS	2021-09-03				
PO1	REVISED AS PER NEW LAYOUT	PJM	2022-02-17				
CO2	ISSUED FOR PLANNING	IBS	2022-03-23				
CO3	ISSUED FOR PLANNING	IBS	2022-03-31				

Client:

PUNCH
consulting engineers
Dublin | Limerick | Cork | Galway | Glasgow

97 Henry Street, Limerick, V94 YC2H
t +353 61 221 200 | w punchconsulting.com

Project: GREAT CONNELL SHD, NEWBRIDGE
Title: ROAD LONGITUDINAL SECTIONS- SHEET 2
Drawn: P.J. Mulcahy
Date drawn: 13-08-2021
Technician Check: P.J. Mulcahy
Engineer Check: Senanbh O'Callaghan
Approved: Leonard Brennan
Project No: 192229
Model Ref: 192229-PUNCH-XX-XX-M2-C-0481-0485
Drawing Status: A0 PLANNING
Scale as Shown
Document No: 192229-PUNCH-XX-XX-DR-C-0482
Revision No: C03