




LEGEND
PROFILE OF INTERSECTING STREET

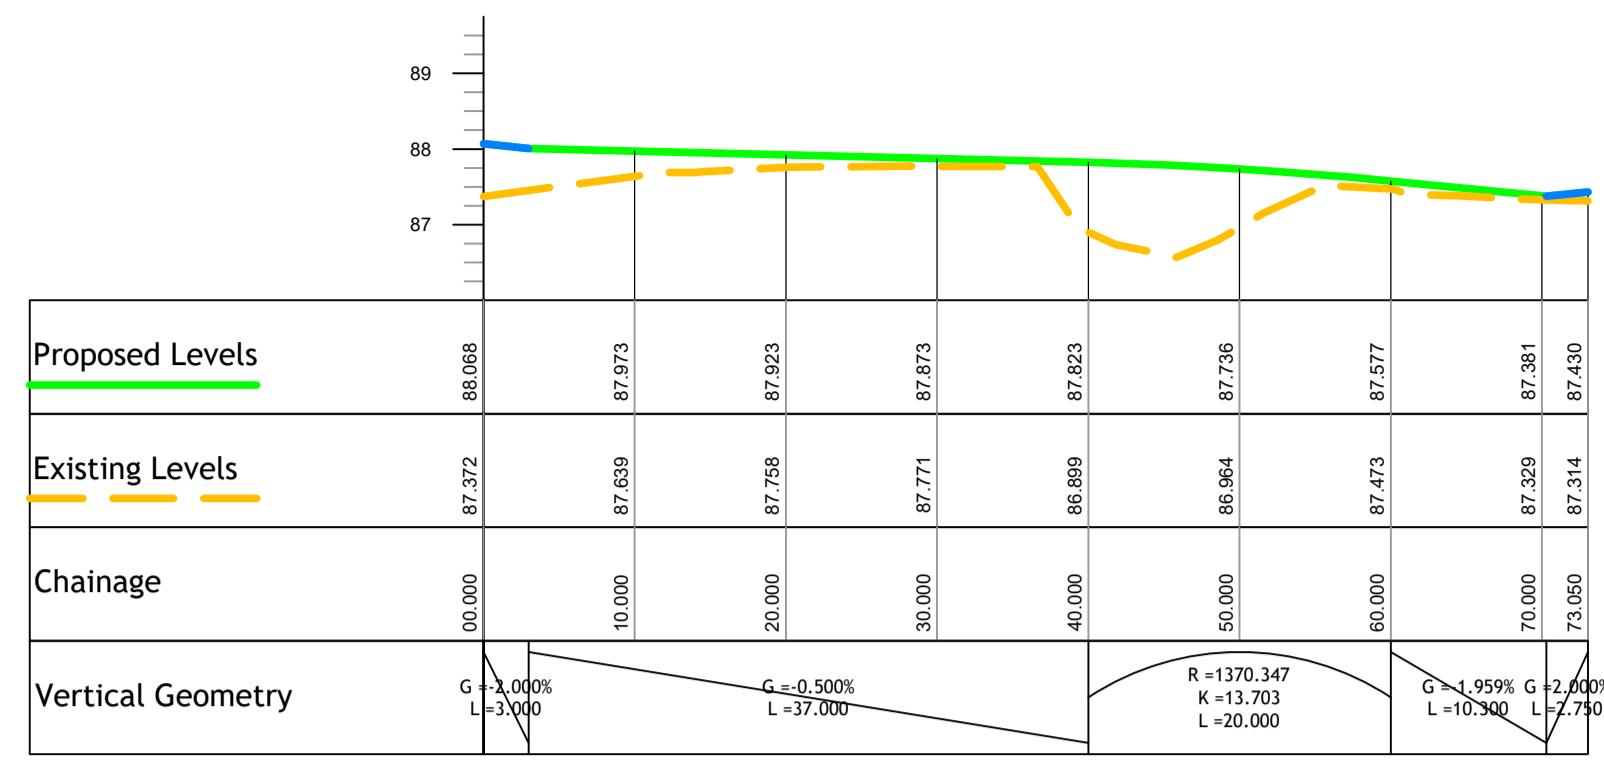


STREET - 31 - LONGSECTION
SCALE: H 1:500,V 1:100. DATUM: 86.000

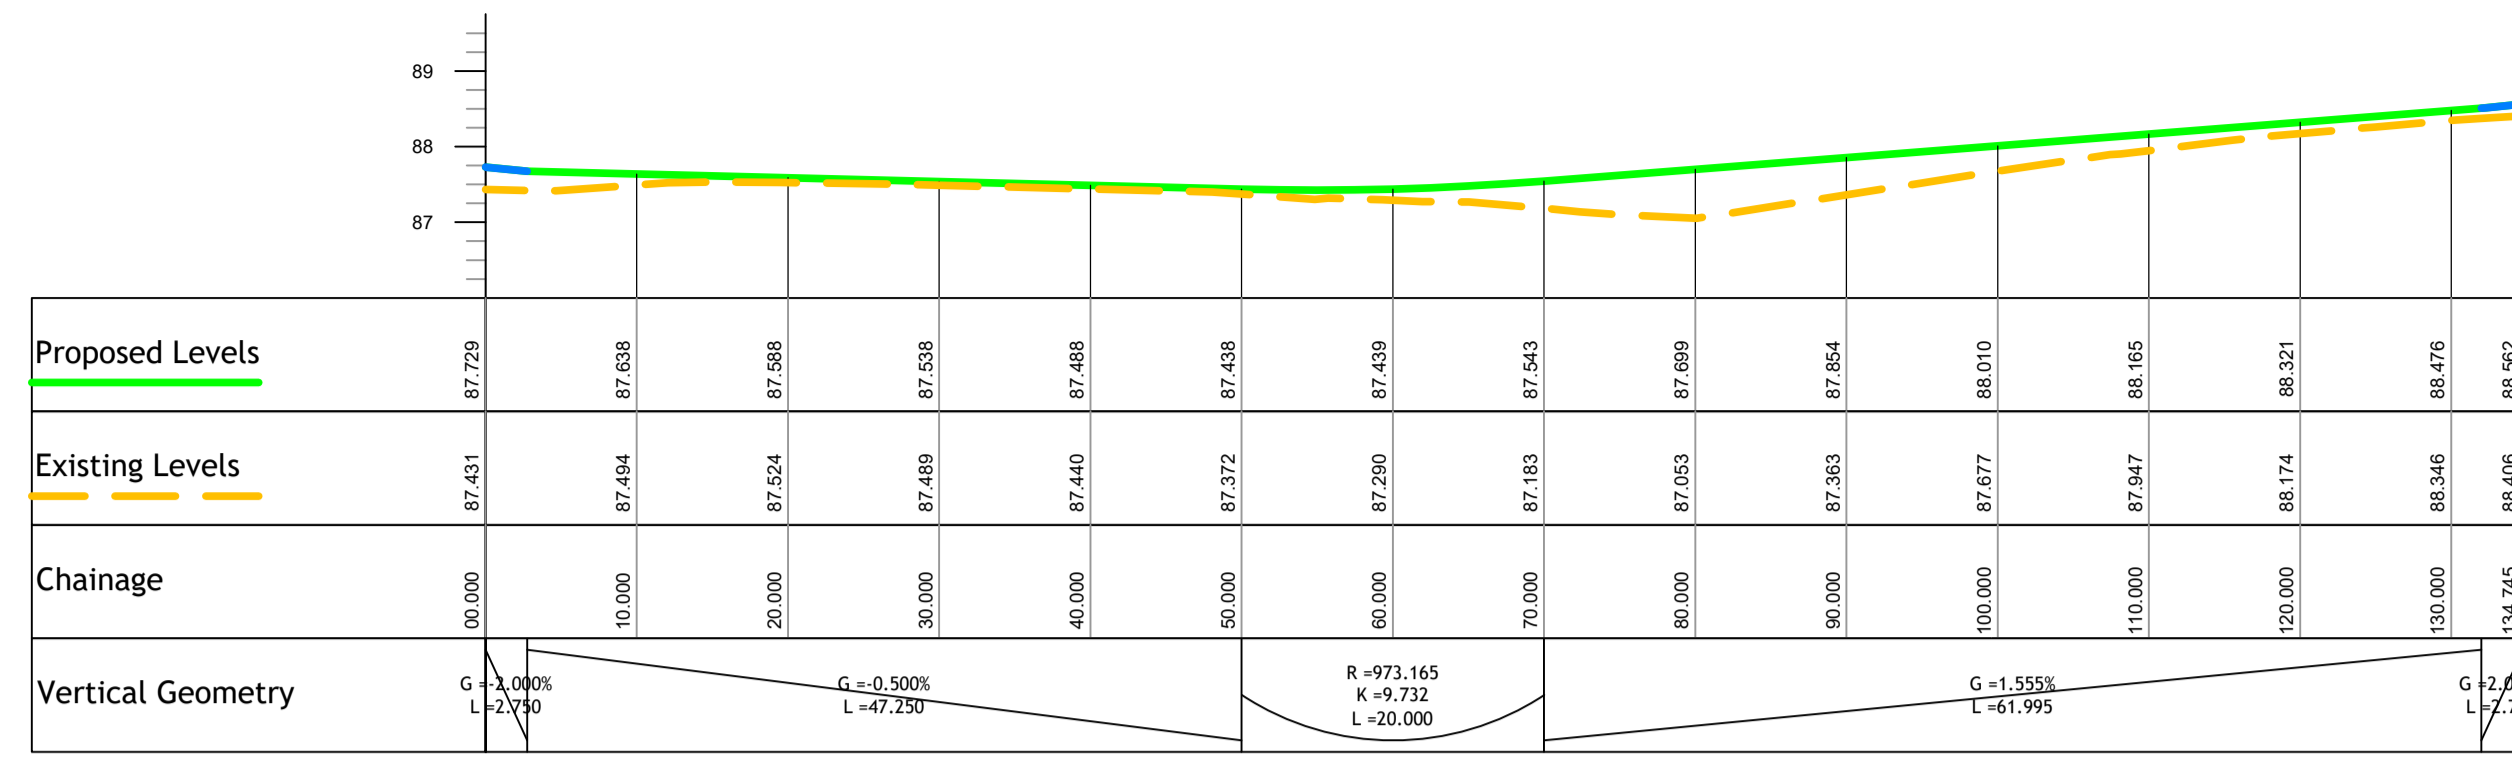


STREET - 32 - LONGSECTION
SCALE: H 1:500,V 1:100. DATUM: 86.000

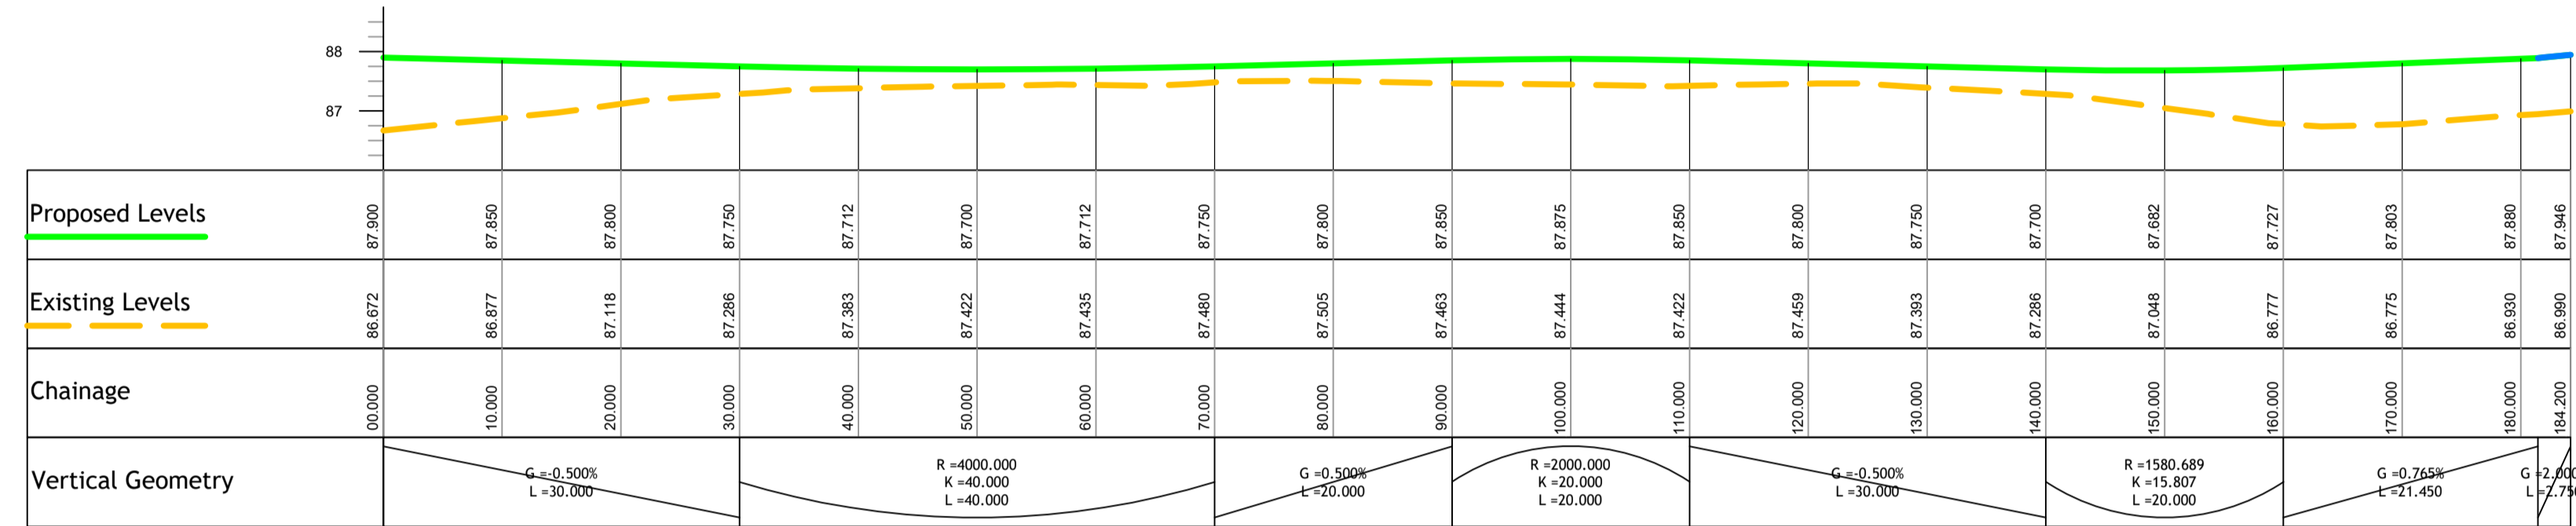


STREET - 33 - LONGSECTION
SCALE: H 1:500,V 1:100. DATUM: 86.000

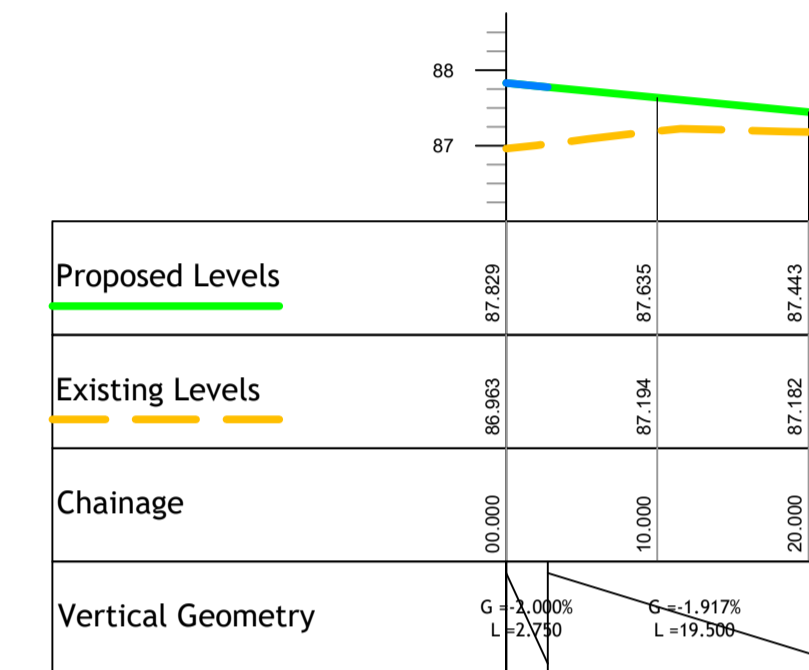


STREET - 34 - LONGSECTION
SCALE: H 1:500,V 1:100. DATUM: 86.000

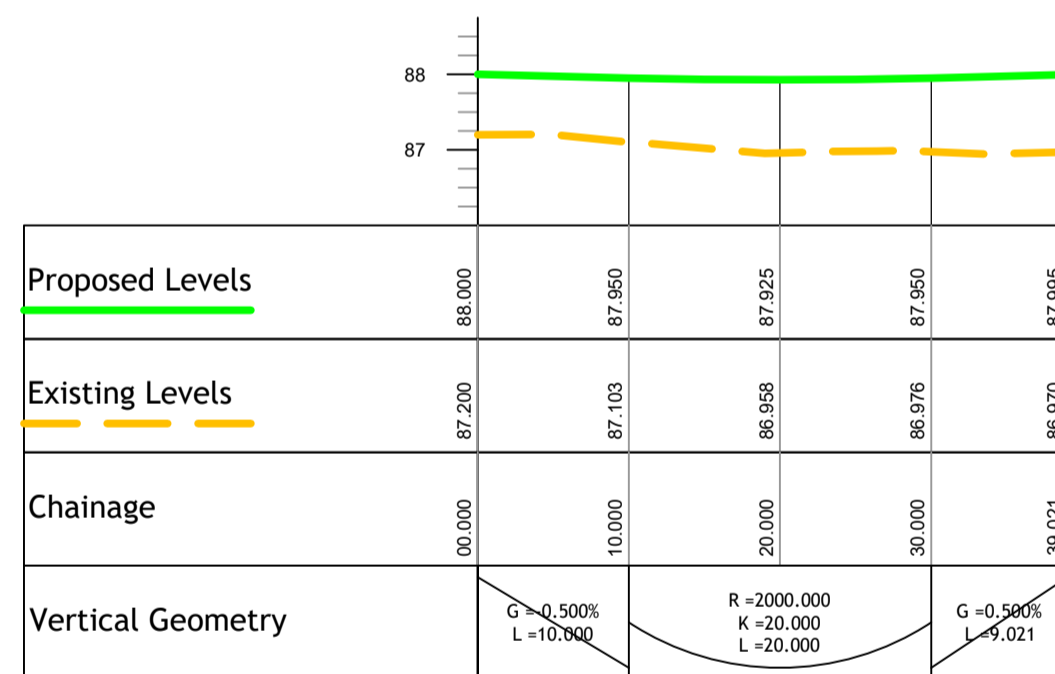


STREET - 35A - LONGSECTION
SCALE: H 1:500,V 1:100. DATUM: 86.000

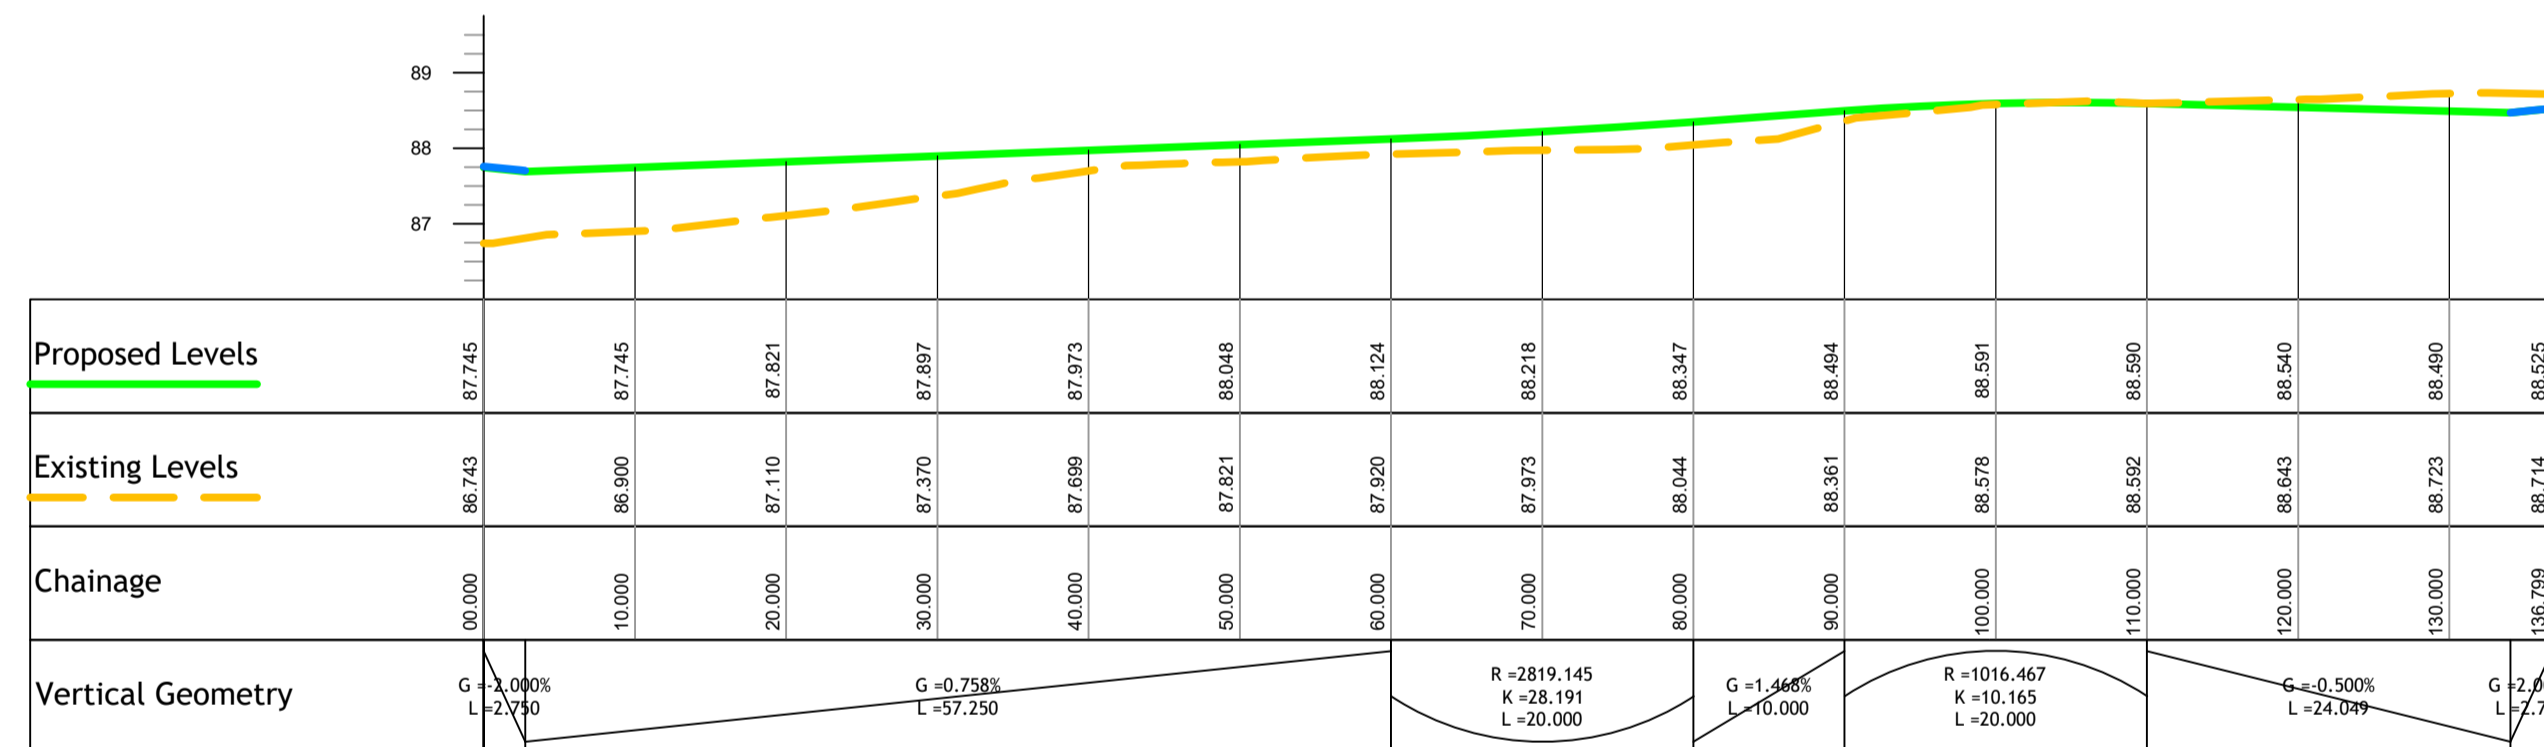

STREET - 35B - LONGSECTION
SCALE: H 1:500,V 1:100. DATUM: 86.000

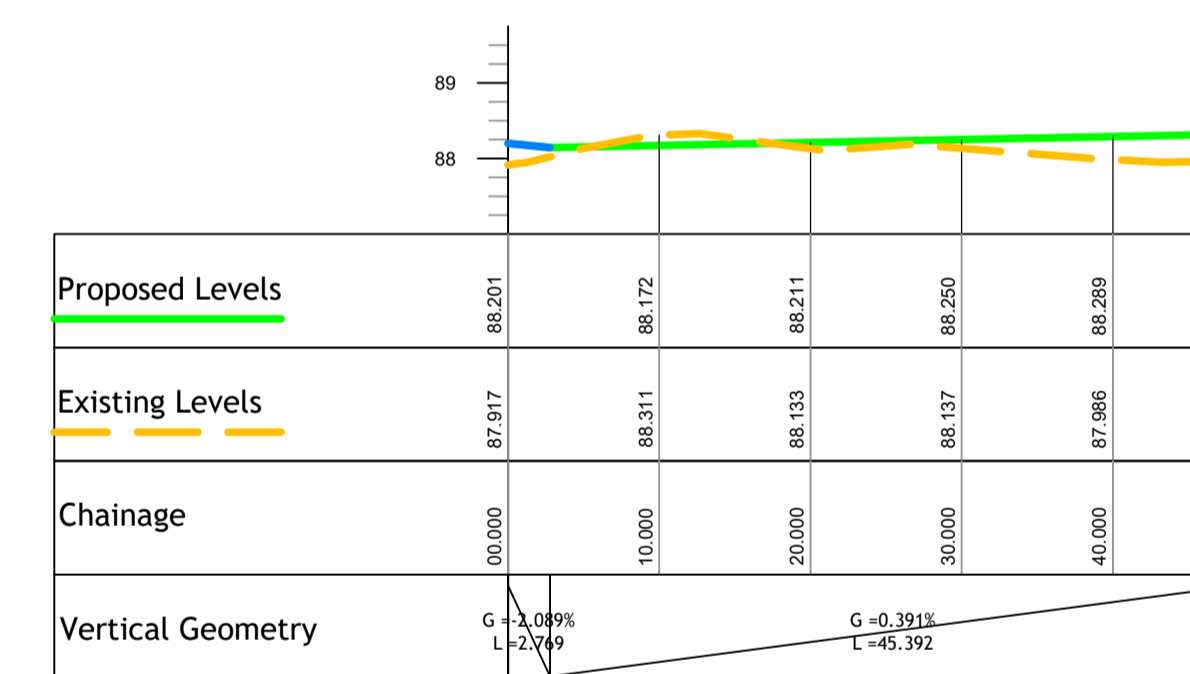


STREET - 36 - LONGSECTION
SCALE: H 1:500,V 1:100. DATUM: 87.000

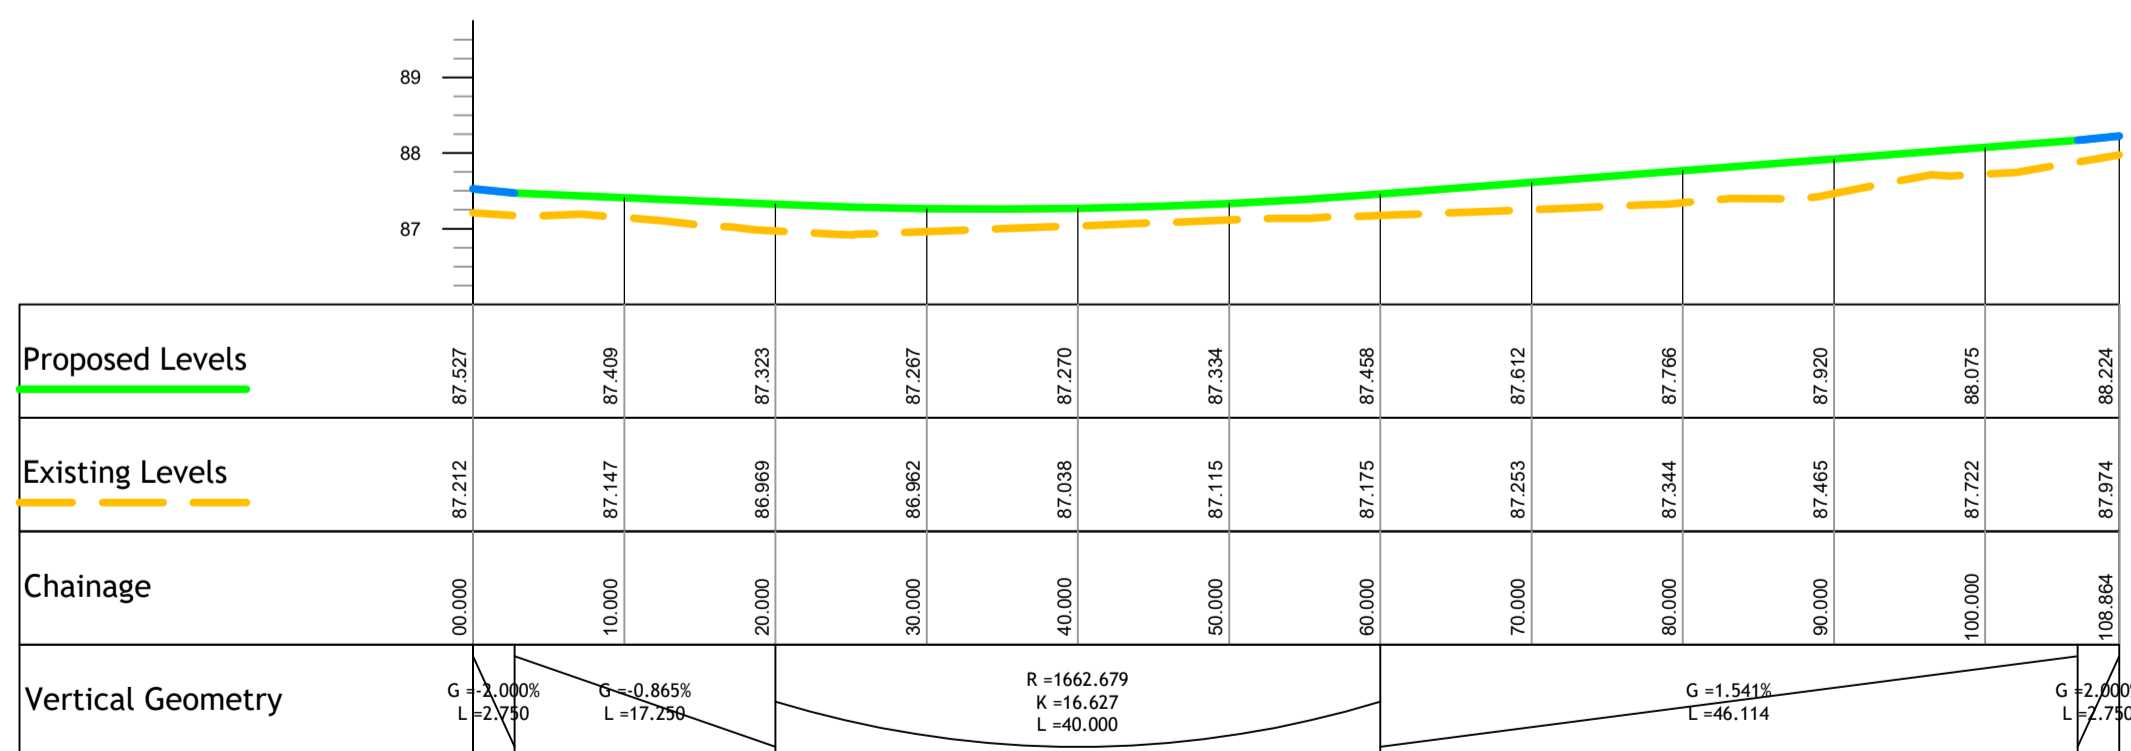

STREET - 37 - LONGSECTION
SCALE: H 1:500,V 1:100. DATUM: 86.000

© PUNCH Consulting Engineers
This drawing and any design herein is the copyright of the Consultants and must not be reproduced without their written consent.
All drawings remain the property of the Consultants.
Figured dimension only to be taken from this drawing.
Consultants to be informed immediately of any discrepancies before work proceeds.

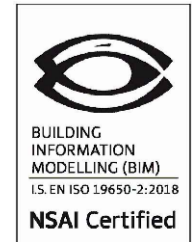

Rev	Amendment	By	Date	Rev	Amendment	By	Date	Client:
C01	ISSUED FOR PLANNING	IBS	2021-09-03					
P01	REVISED AS PER NEW LAYOUT	PJM	2022-02-17					
C02	ISSUED FOR PLANNING	IBS	2022-03-23					
C03	ISSUED FOR PLANNING	IBS	2022-03-31					



Project: GREAT CONNELL SHD, NEWBRIDGE			
Title: ROAD LONGITUDINAL SECTIONS- SHEET 3			
Drawn: P.J. Mulcahy	Date drawn: 13-08-2021	Technician Check: P.J. Mulcahy	Engineer Check: Seosamh O'Callaghan
Project No: 192229	Model Ref: 192229-PUNCH-XX-XX-M2-C-0481-0485	Drawing Status: A0 PLANNING	Approved: Leonard Brennan
Scale as Shown	Document No: 192229-PUNCH-XX-XX-DR-C-0483	Revision No: C03	

97 Henry Street, Limerick, V94 YC2H
t+353 61 221 200 | w.punchconsulting.com