



PLAN C-C  
SCALE 1:20

PRECAST CONCRETE CHAMBER SECTIONS AND COVER SLAB TO BE BEDDED WITH PROPRIETARY BITUMEN OR RESIN MASTIC SEALANT OR AN ELASTOMERIC RING

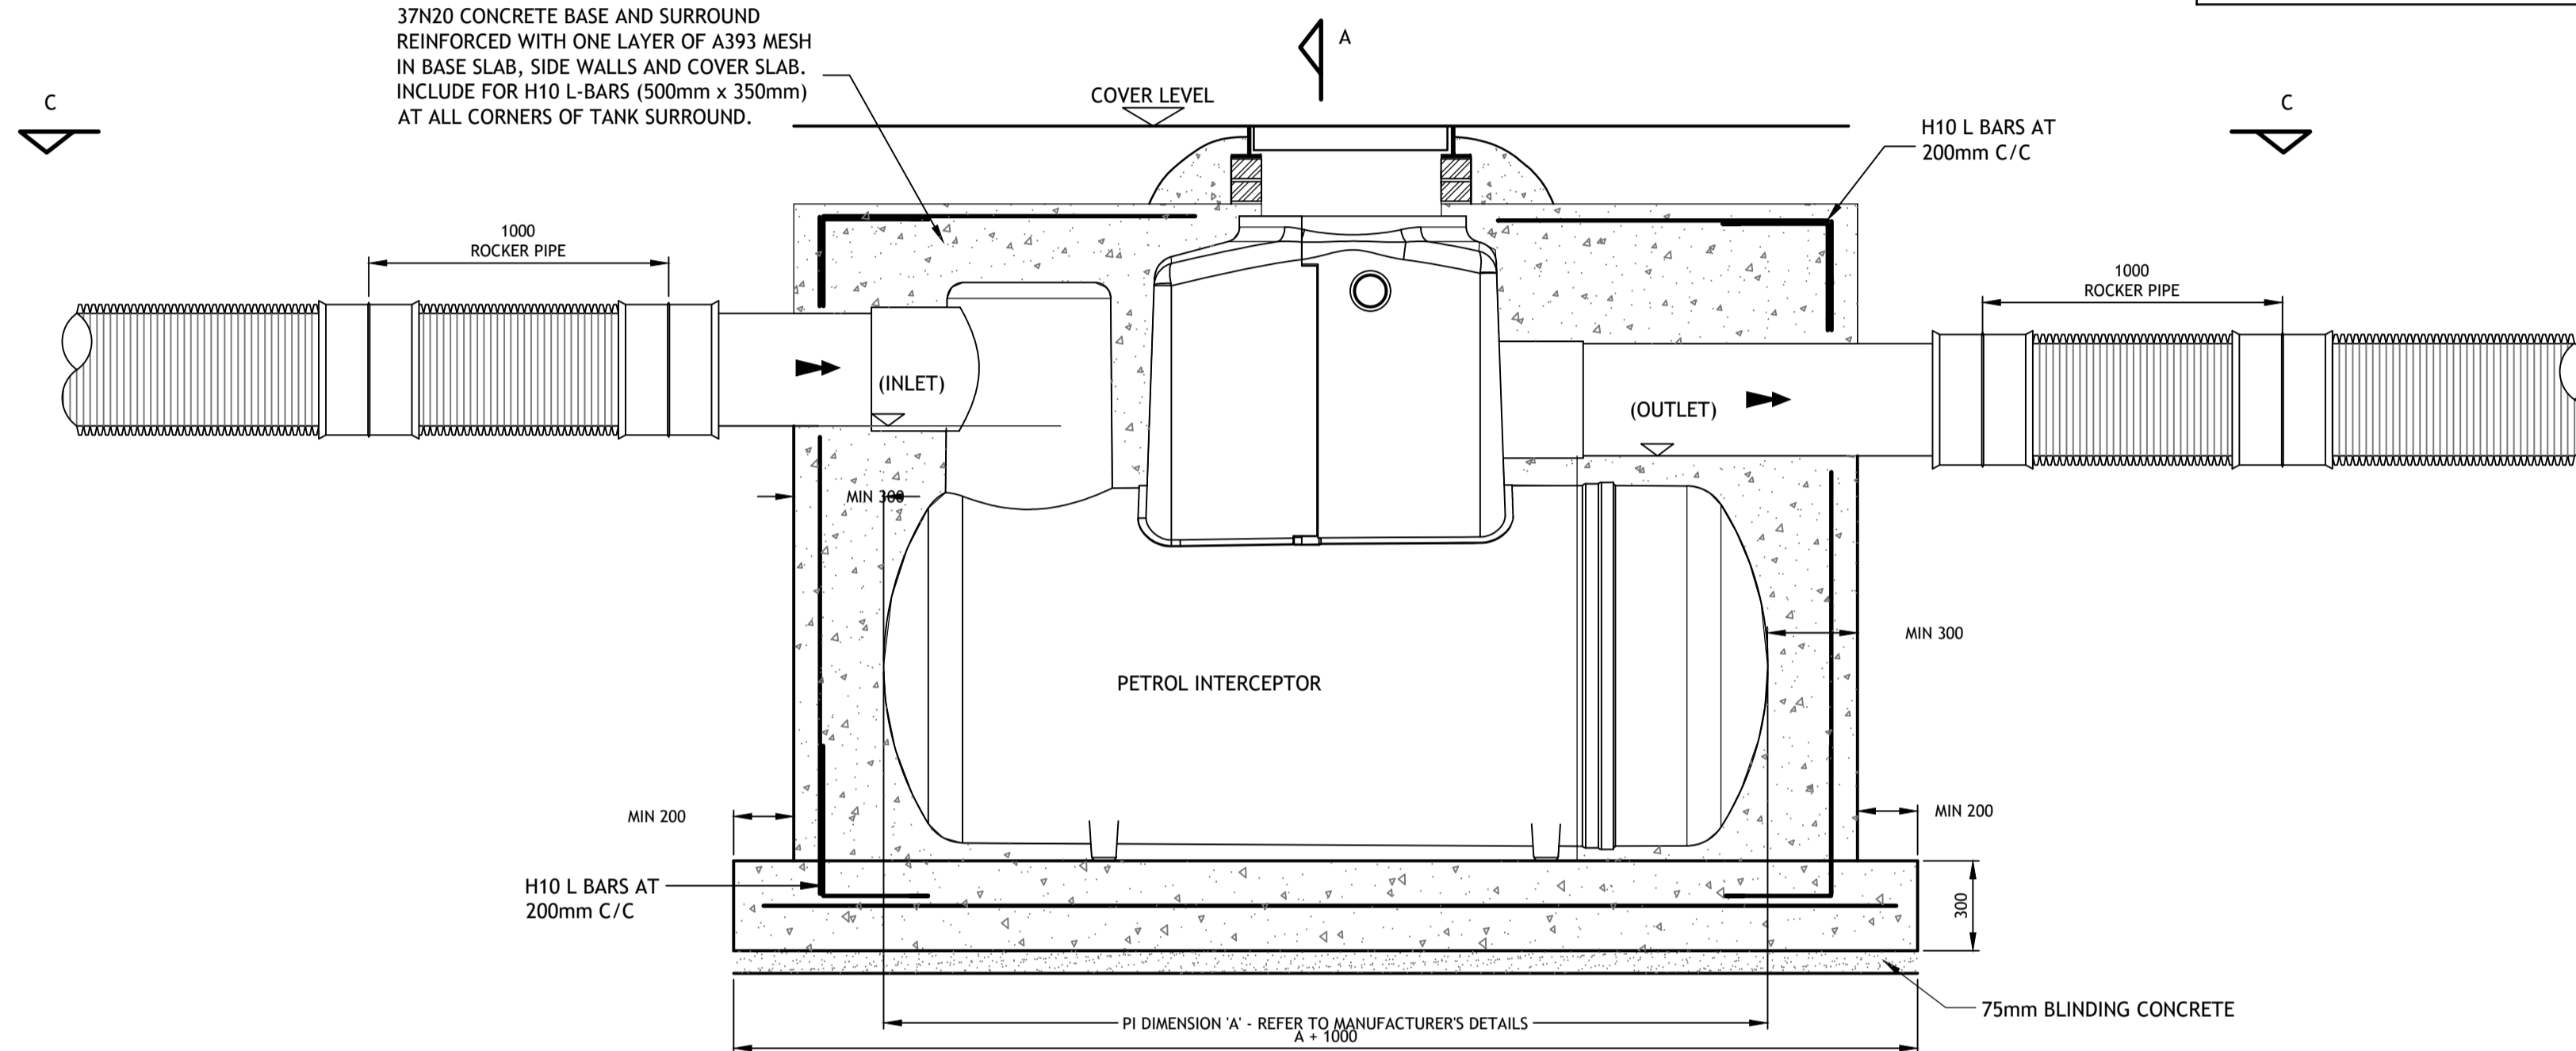

SECTION A-A  
SCALE 1:20

BACKFILL MATERIAL TO BE GRANULAR MATERIAL TYPE B TO CL 808 OF THE NRA SPECIFICATION FOR ROADWORKS

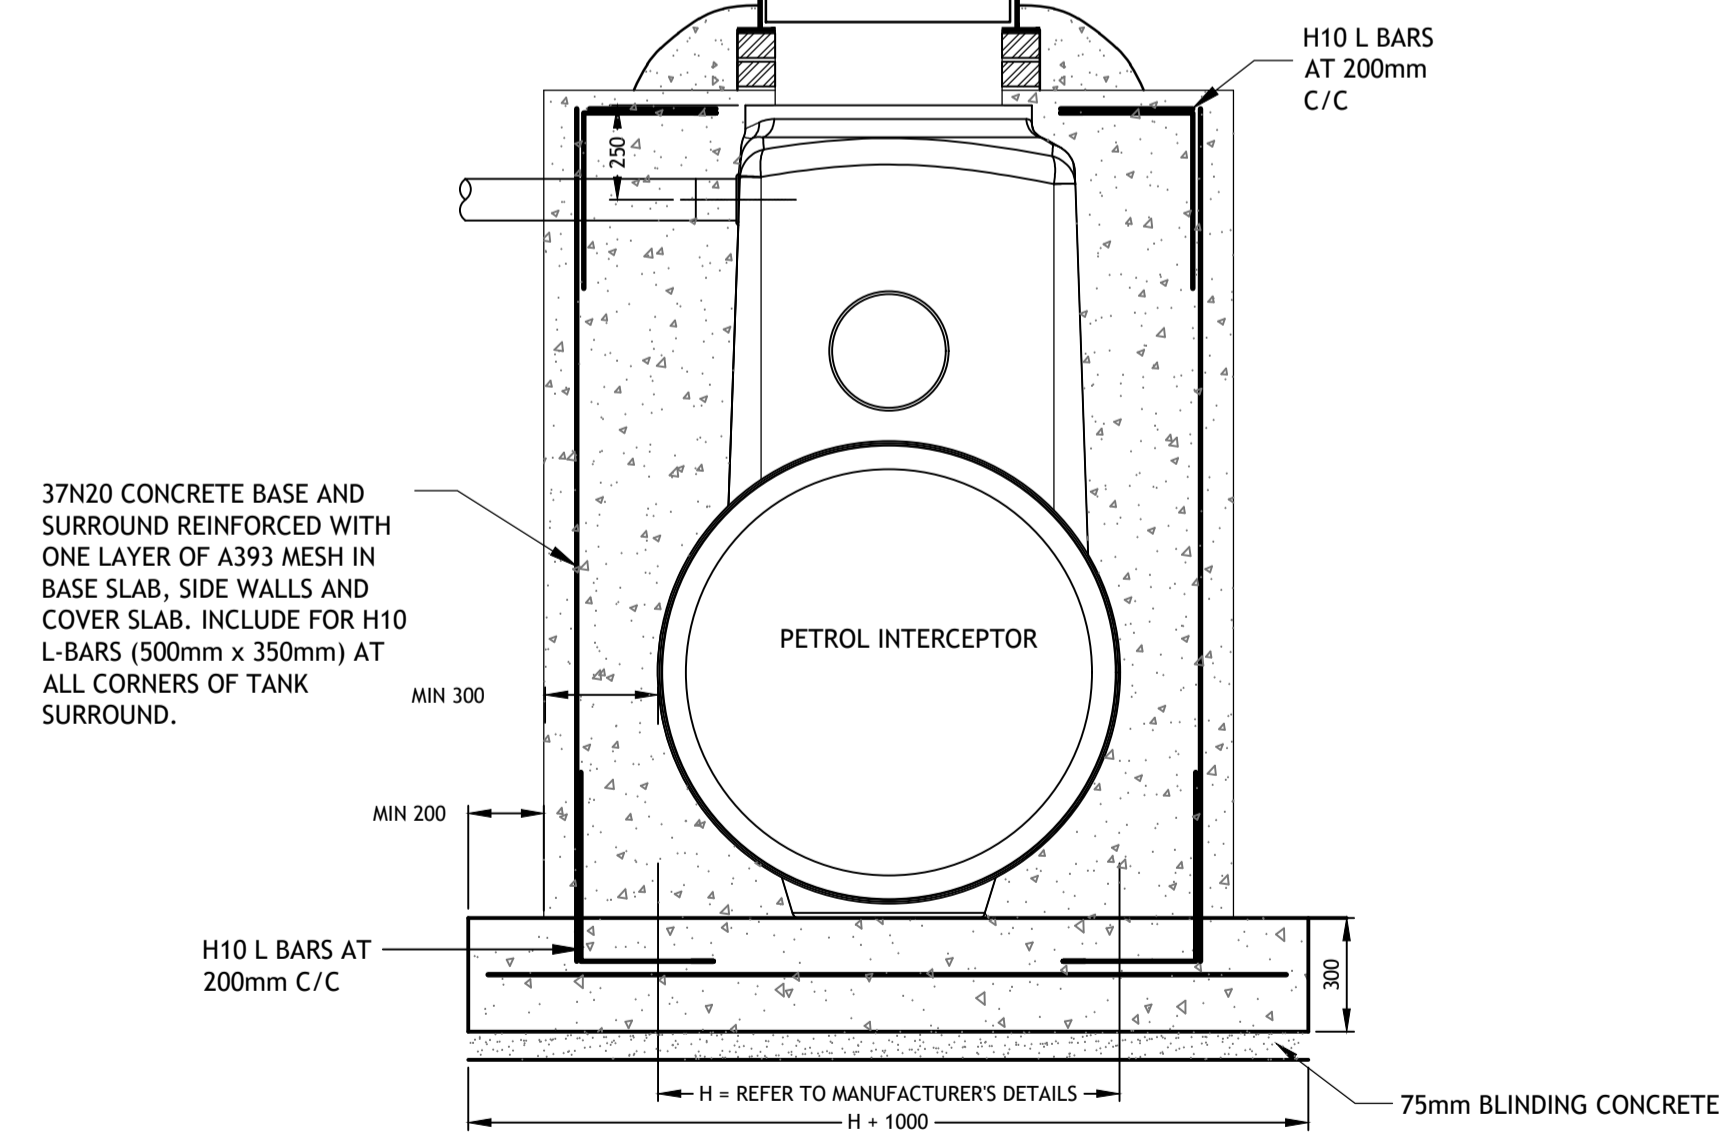

SECTION B-B  
SCALE 1:20 @ A1

TYPICAL PETROL INTERCEPTOR DETAIL  
SCALE 1:20

© PUNCH Consulting Engineers

This drawing and any design hereon is the copyright of the Consultants and must not be reproduced without their written consent. All drawings remain the property of the Consultants. Figured dimension only to be taken from this drawing. Consultants to be informed immediately of any discrepancies before work proceeds.



Rev	Amendment	By	Date	Rev	Amendment	By	Date	Client:
CO1	ISSUED TO IW FOR SODA	IBS	2022-03-22					
CO2	ISSUED FOR PLANNING	IBS	2022-03-31					

**PUNCH**  
consulting engineers  
Dublin | Limerick | Cork | Galway | Glasgow

97 Henry Street, Limerick, V94 YC2H  
t +353 61 221 200 | w punchconsulting.com

Project: GREAT CONNELL SHD, NEWBRIDGE			
Title: TYPICAL PETROL INTERCEPTOR DETAILS			
Drawn: IBS	Date drawn: FEB 2022	Technician Check: PJM	Engineer Check: MCD
Project No: 192229	Model Ref: 192229-PUNCH-XX-XX-M2-C-0509	Approved: LB	Drawing Status: A0 PLANNING
Scale @ A1: AS SHOWN	Document Ref: 192229-PUNCH-XX-XX-DR-C-0509	Revision No: C02	