



NOTES:


- REFER TO DRAWING NO. 192229-PUNCH-XX-XX-DR-C-0554 FOR TYPICAL KERB ARRANGEMENT PLAN

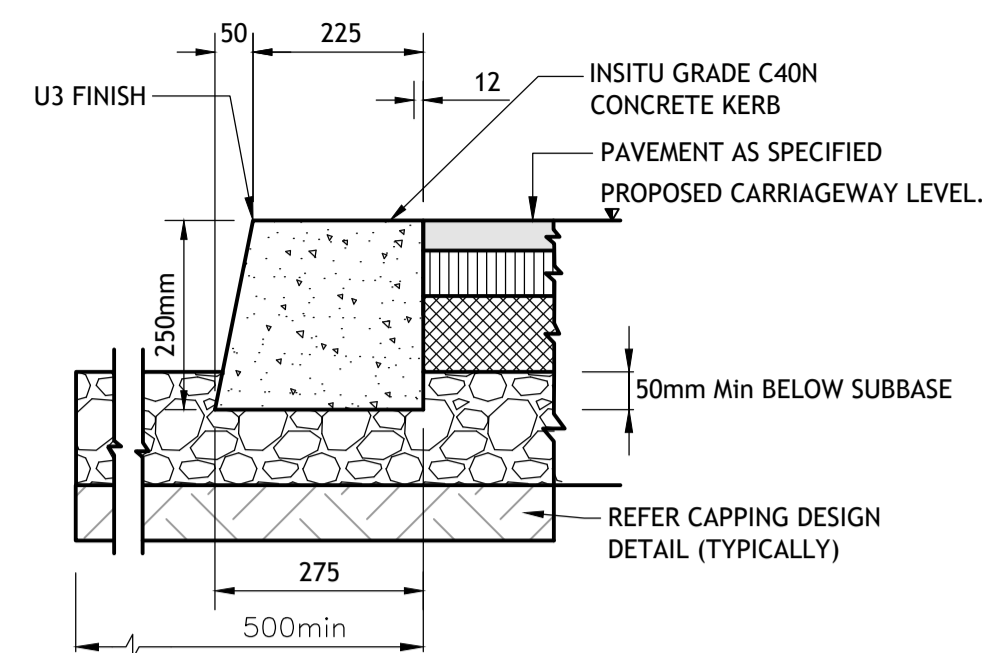


KERB TYPE 1 - TYPICAL FLUSH EXTRUDED ROAD KERB DETAIL
NOT TO SCALE

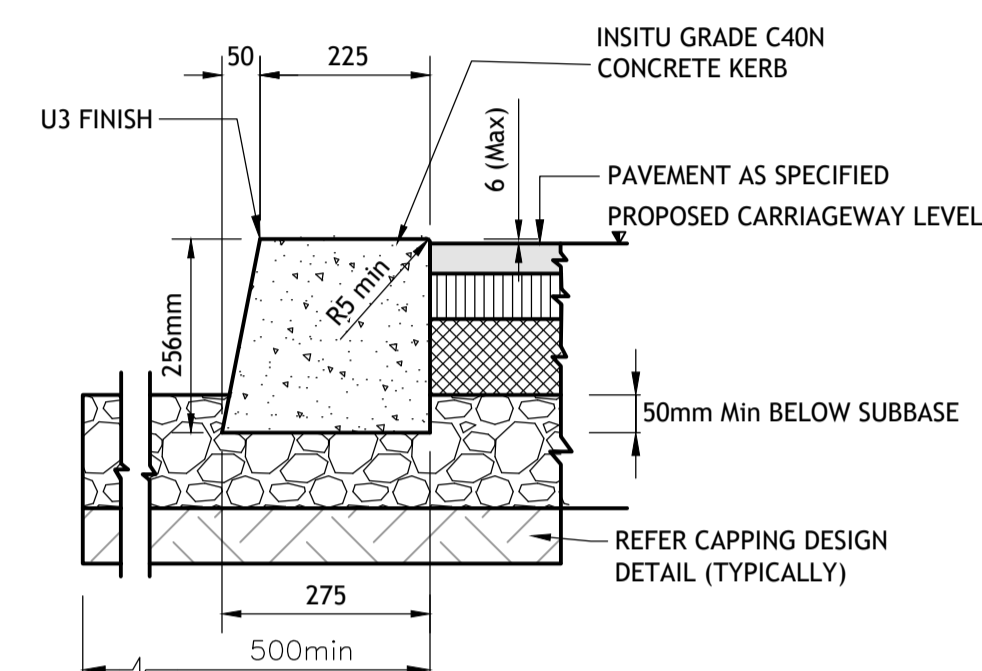


KERB TYPE 2 - TYPICAL 6mm HIGH EXTRUDED ROAD KERB DETAIL
NOT TO SCALE

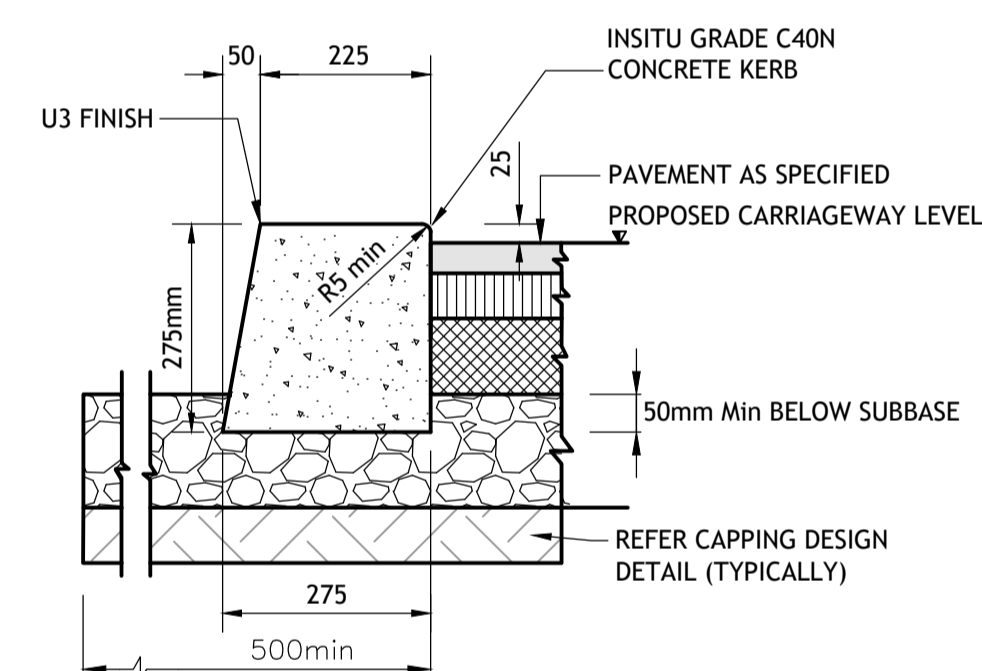


KERB TYPE 3 - TYPICAL 25mm HIGH EXTRUDED ROAD KERB DETAIL
NOT TO SCALE

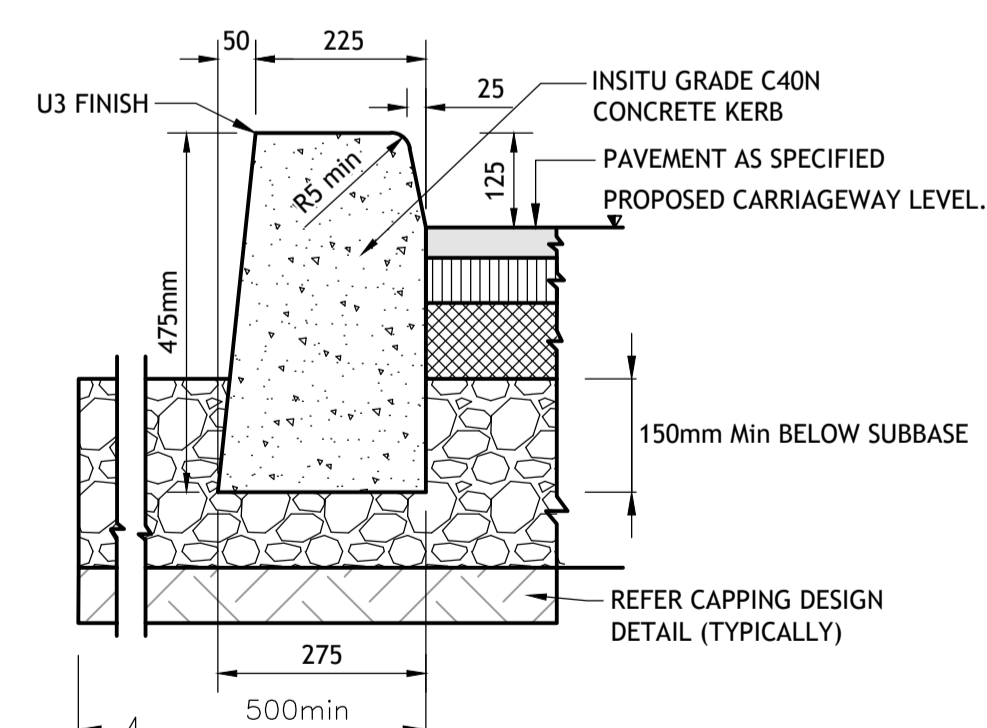

KERB TYPE 4 - TYPICAL 125mm HIGH EXTRUDED ROAD KERB DETAIL
NOT TO SCALE

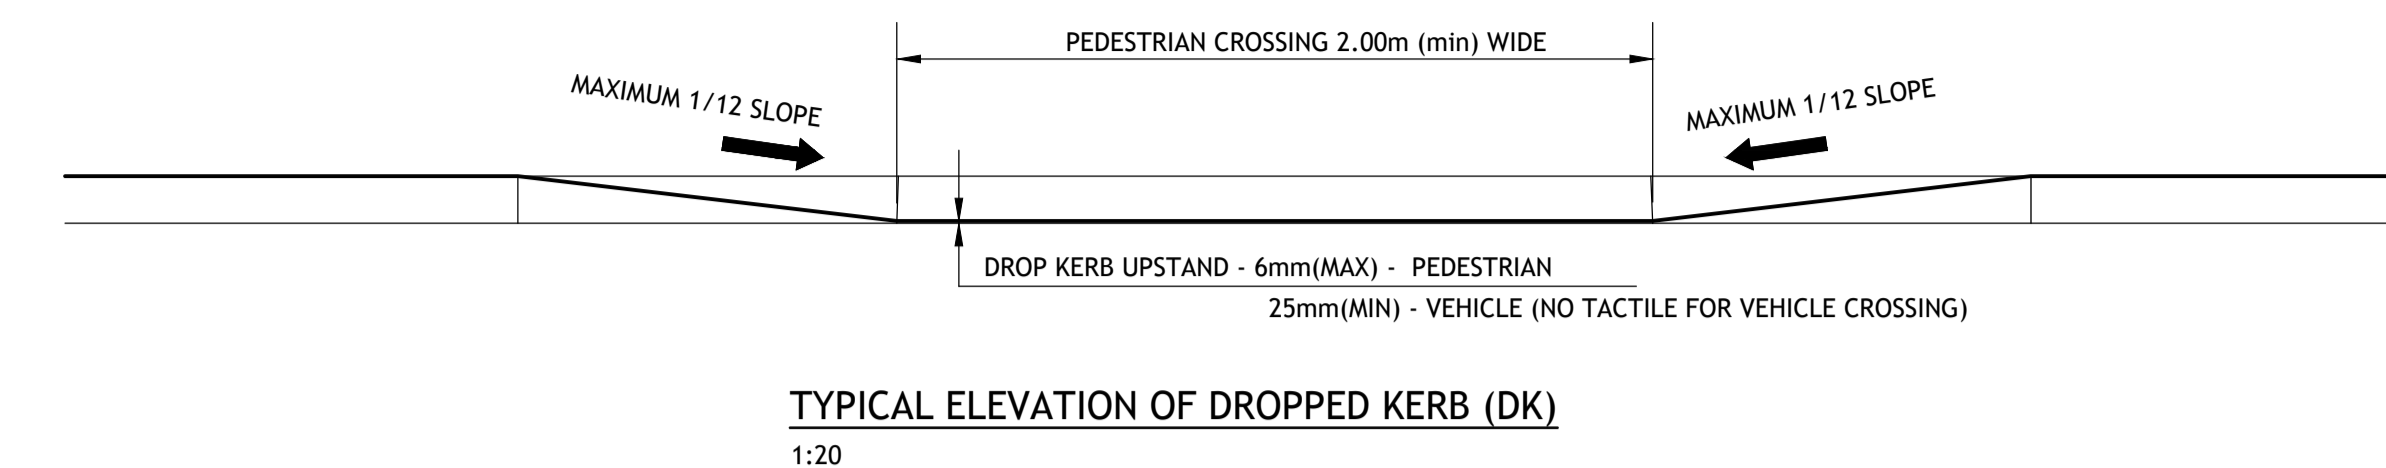

TYPICAL ELEVATION OF DROPPED KERB (DK)
1:20

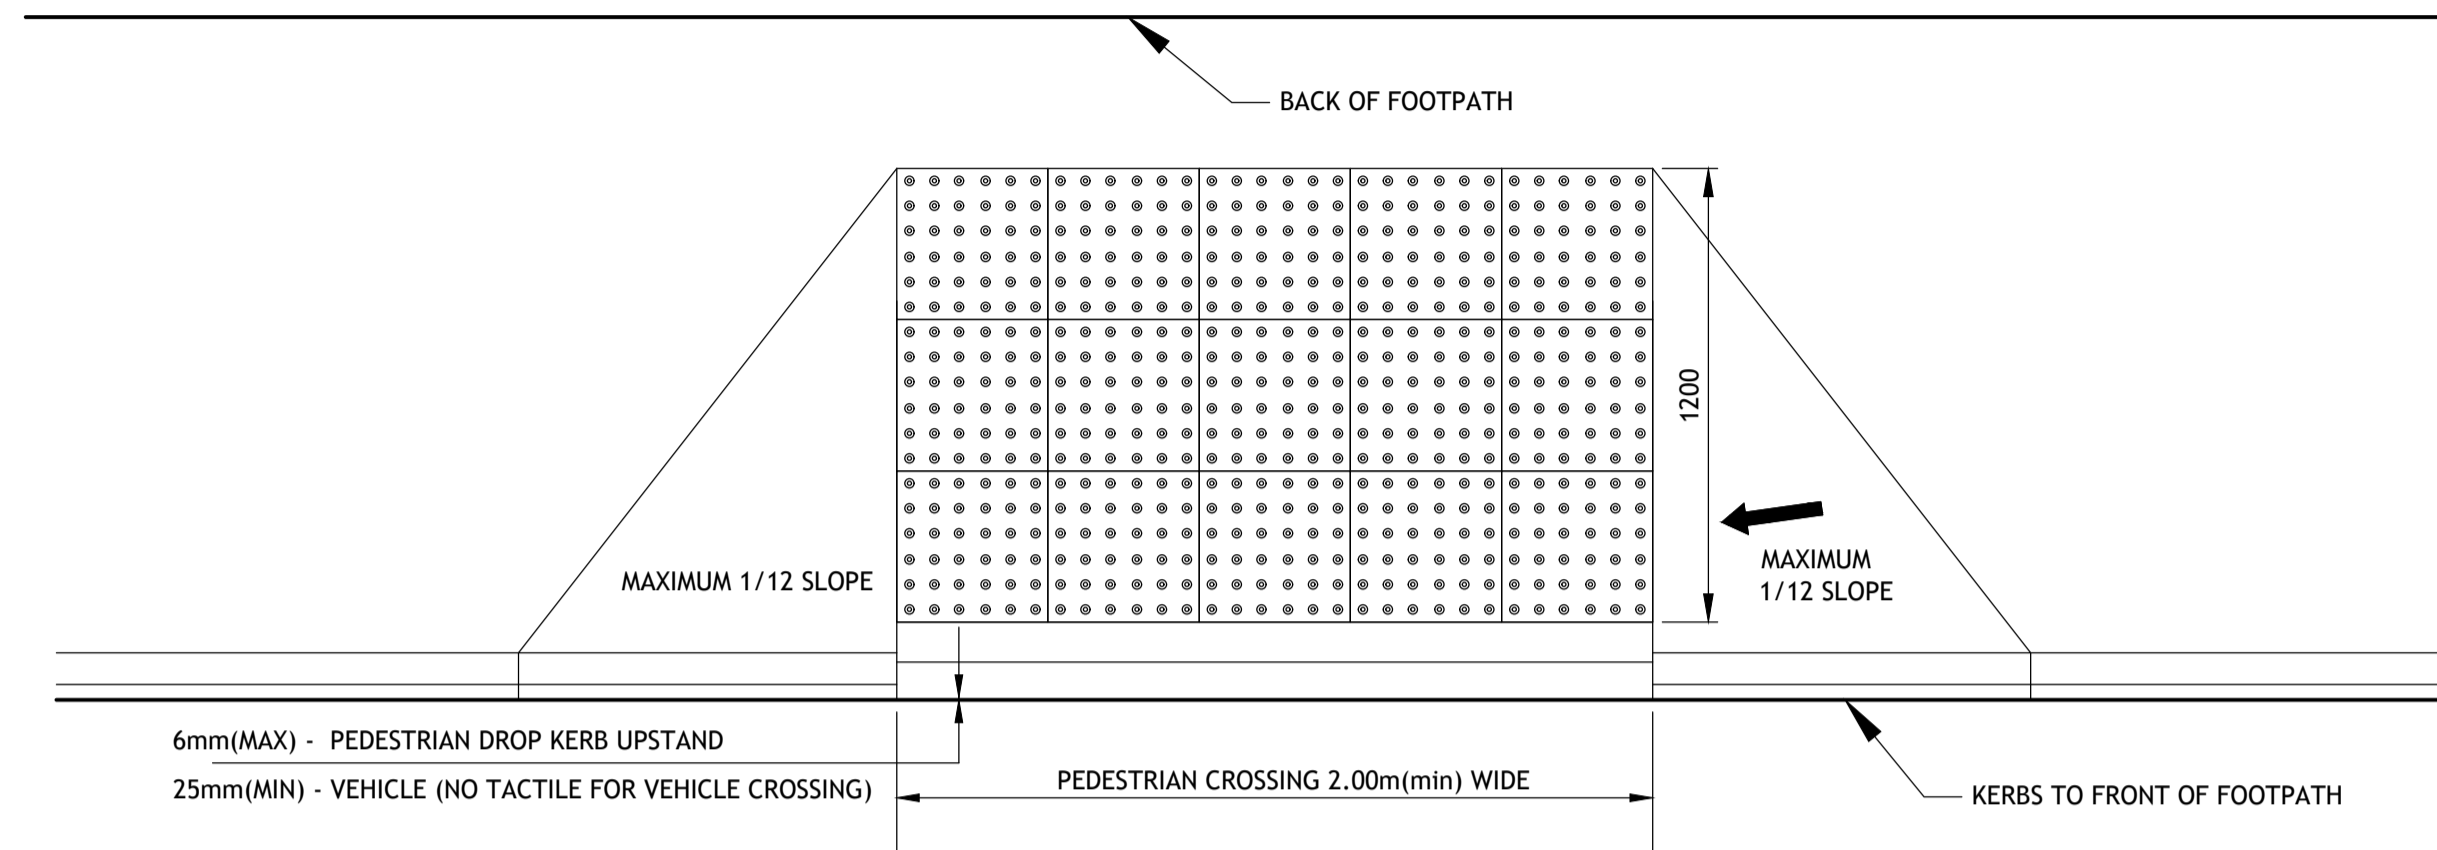

TYPICAL PLAN OF DROP KERB (DK)
N.T.S

Rev	Amendment	By	Date	Rev	Amendment	By	Date	Client:
C01	ISSUED FOR PLANNING	IBS	2022-03-31					

Project: GREAT CONNELL SHD, NEWBRIDGE			
Title: TYPICAL KERBS DETAILS			
Drawn: IBS	Date drawn: AUGUST 2021	Technician Check: PJM	Engineer Check: ET
Project No: 192229	Model Ref: 192229-PUNCH-XX-XX-M2-C-0552	Drawing Status: A0 PLANNING	
Scale: AS SHOWN	Document No: 192229-PUNCH-XX-XX-DR-C-0552	Revision No: C01	