


**NOTES:**  
 1. VISIBILITY SPLAYS AT JUNCTIONS ASSESSED IN ACCORDANCE WITH SECTION 4.4.5 AND TABLE 4.2 OF THE DESIGN MANUAL URBAN ROADS AND STREETS 2019

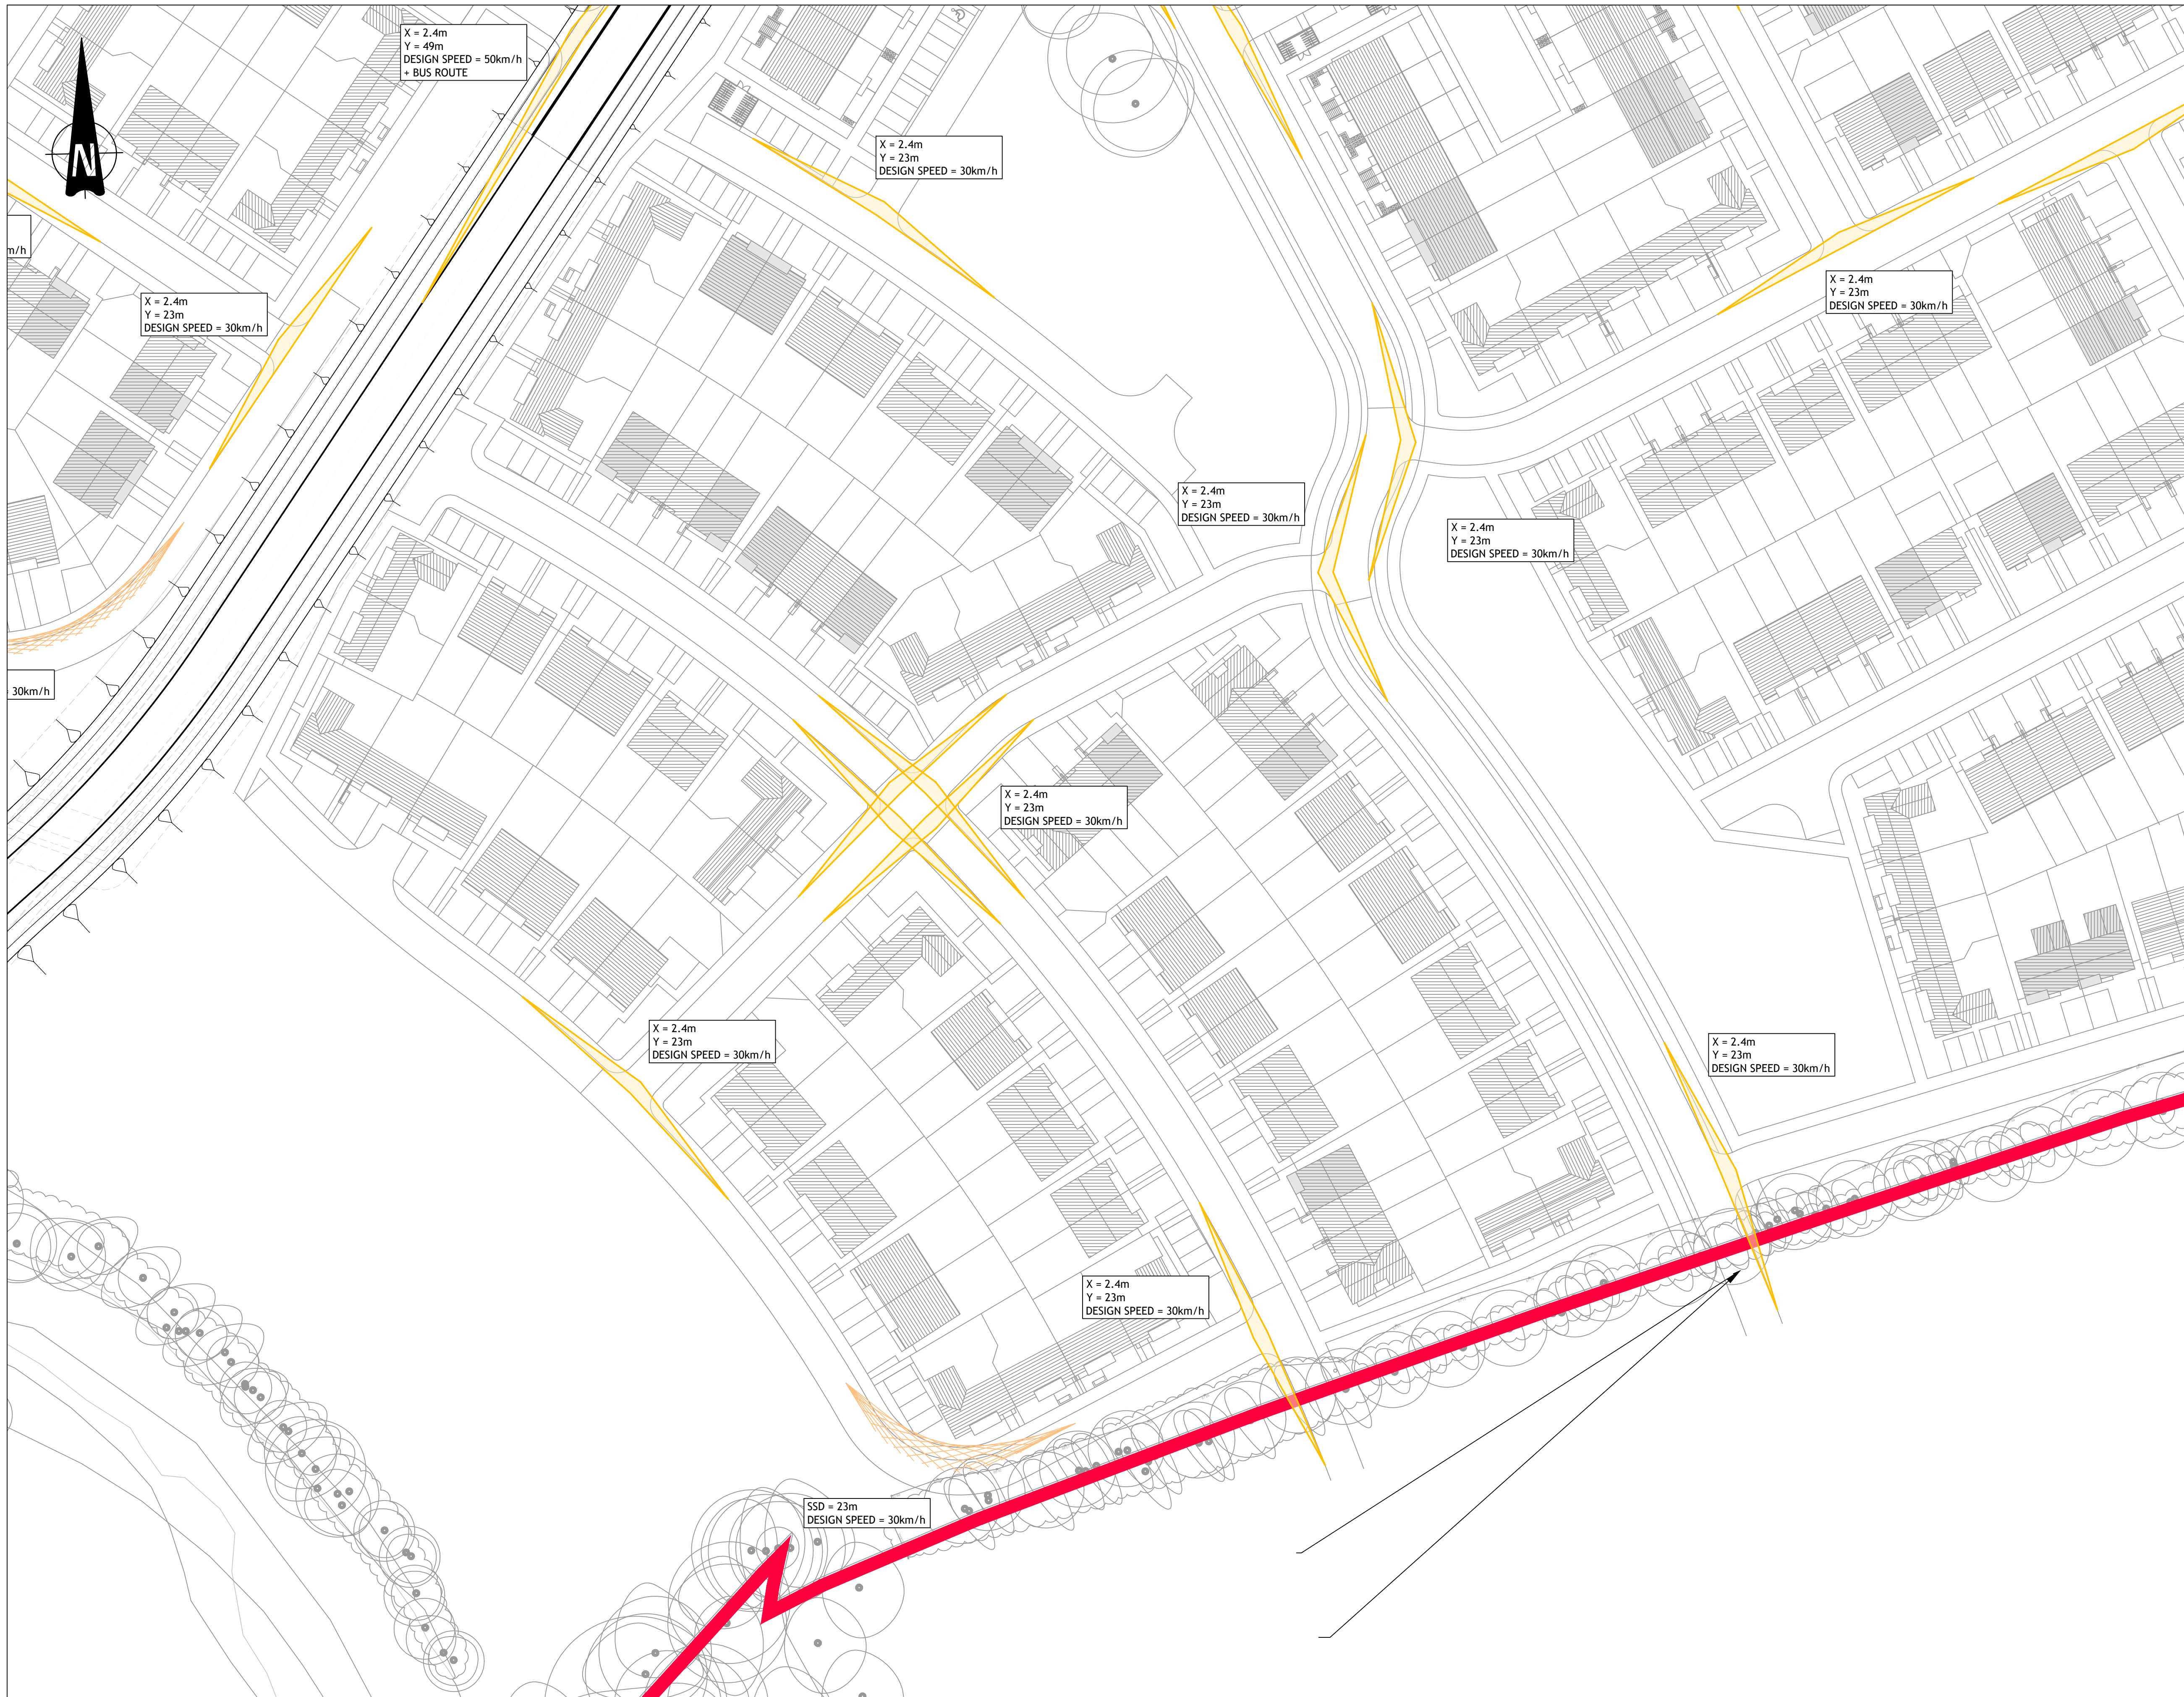

© PUNCH Consulting Engineers  
 This drawing and any design herein is the copyright of the Consultants and must not be reproduced without their written consent.  
 All drawings remain the property of the Consultants.  
 Figured dimension only to be taken from this drawing.  
 Consultants to be informed immediately of any discrepancies before work proceeds.



Rev	Amendment	By	Date	Rev	Amendment	By	Date	Client:
C01	ISSUED FOR PLANNING	IBS	2022-03-23					
C02	ISSUED FOR PLANNING	IBS	2022-03-31					

**PUNCH**  
 consulting engineers  
 Dublin | Limerick | Cork | Galway | Glasgow  
 97 Henry Street, Limerick, V94 YC2H  
 t +353 61 221 200 | w punchconsulting.com

Project: GREAT CONNELL SHD, NEWBRIDGE			
Title: VISIBILITY SIGHTLINES - SHEET 2			
Drawn: IB Skoric	Date drawn: 2021-06-10	Technician Check: PJM	Engineer Check: JT
Project No: 192229	Model Ref: 192229-PUNCH-XX-XX-M2-C-0625	Drawing Status: A0 PLANNING	Approved: LB
Scale @ A1: 1:500	Document Ref: 192229-PUNCH-XX-XX-DR-C-0626	Revision No: C02	