


NOTES:
 1. VISIBILITY SPLAYS AT JUNCTIONS ASSESSED IN ACCORDANCE WITH SECTION 4.4.5 AND TABLE 4.2 OF THE DESIGN MANUAL URBAN ROADS AND STREETS 2019

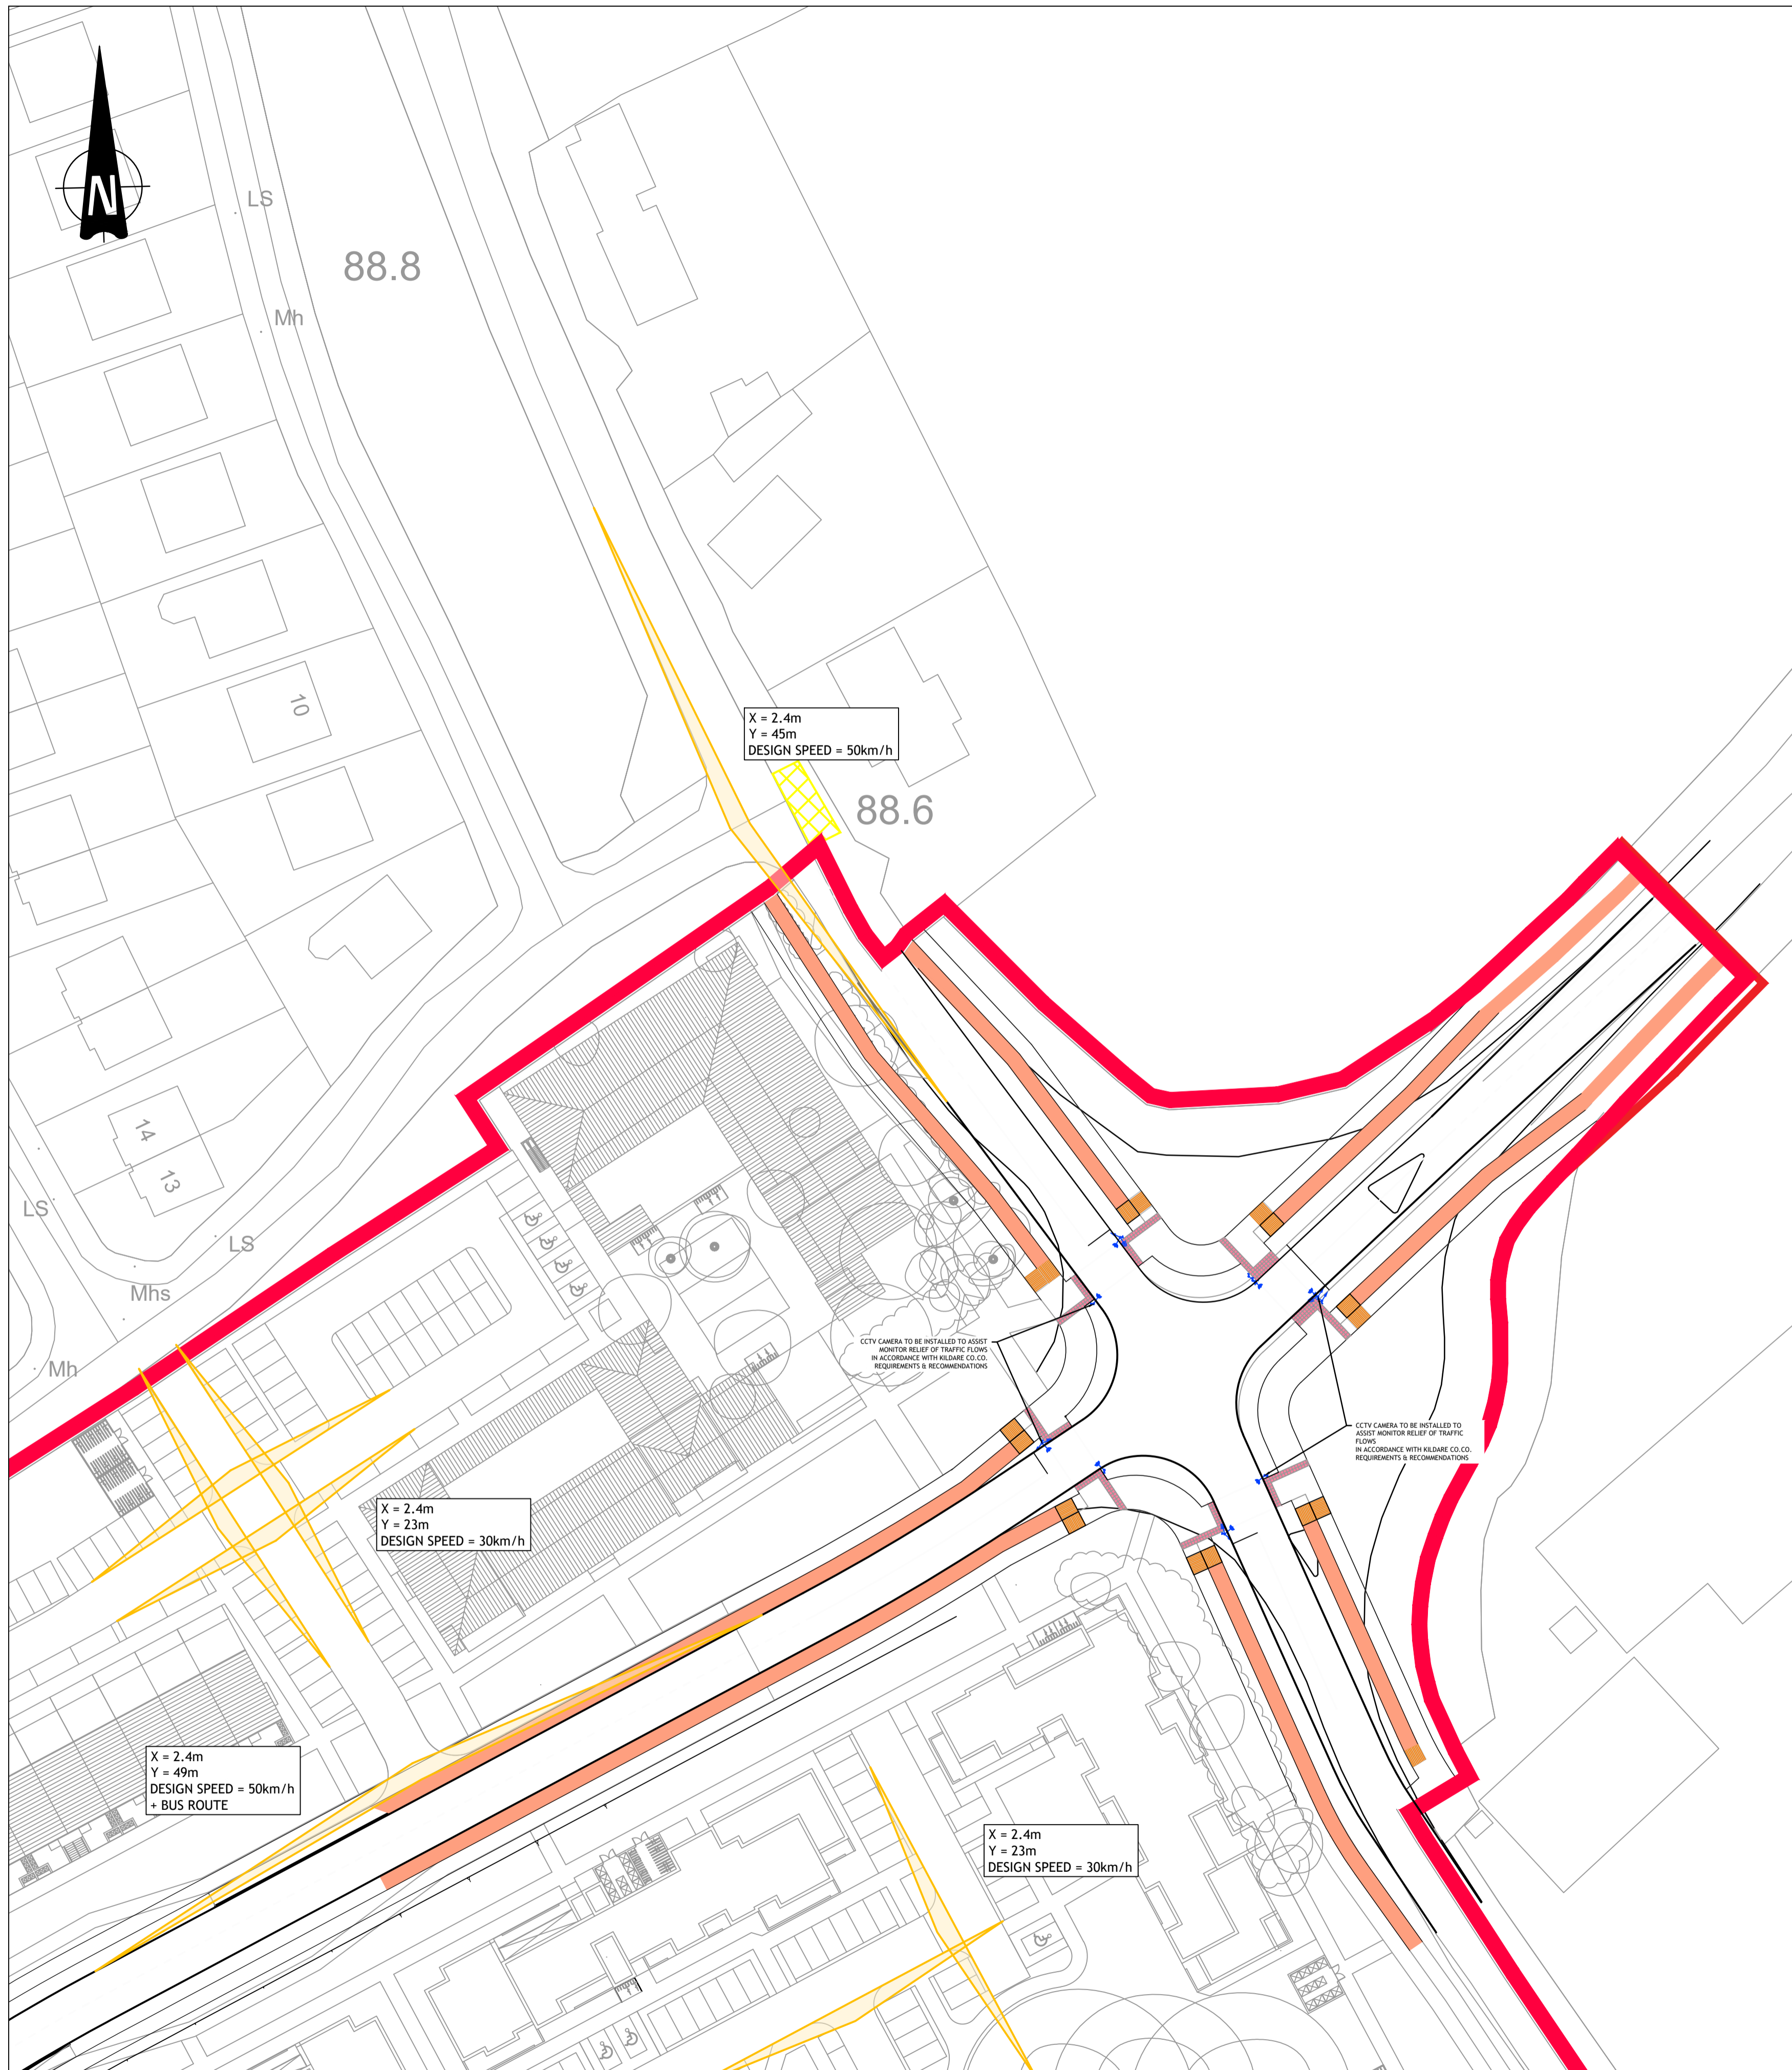

© PUNCH Consulting Engineers
 This drawing and any design herein is the copyright of the Consultants and must not be reproduced without their written consent.
 All drawings remain the property of the Consultants.
 Figured dimension only to be taken from this drawing.
 Consultants to be informed immediately of any discrepancies before work proceeds.



Rev	Amendment	By	Date	Rev	Amendment	By	Date	Client:
CO1	ISSUED FOR PLANNING	IBS	2022-03-23					
CO2	ISSUED FOR PLANNING	IBS	2022-03-31					



Project: GREAT CONNELL SHD, NEWBRIDGE			
Title: VISIBILITY SIGHTLINES - SHEET 5			
Drawn: IB Skoric	Date drawn: 2021-06-10	Technician Check: PJM	Engineer Check: JT
Project No: 192229	Model Ref: 192229-PUNCH-XX-XX-M2-C-0625	Drawing Status: A0 PLANNING	Approved: LB
Scale of A3: 1:500	Document No: 192229-PUNCH-XX-XX-DR-C-0629	Revision No: C02	