


NOTES:
 1. VISIBILITY INTERVISIBILITY ZONES BASED ON TII PUBLICATION 'THE GEOMETRIC LAYOUT OF SIGNAL-CONTROLLED JUNCTIONS AND SIGNALISED ROUNDABOUTS DN-GEO-03044, CHAPTER 2, FIGURE 2/3.

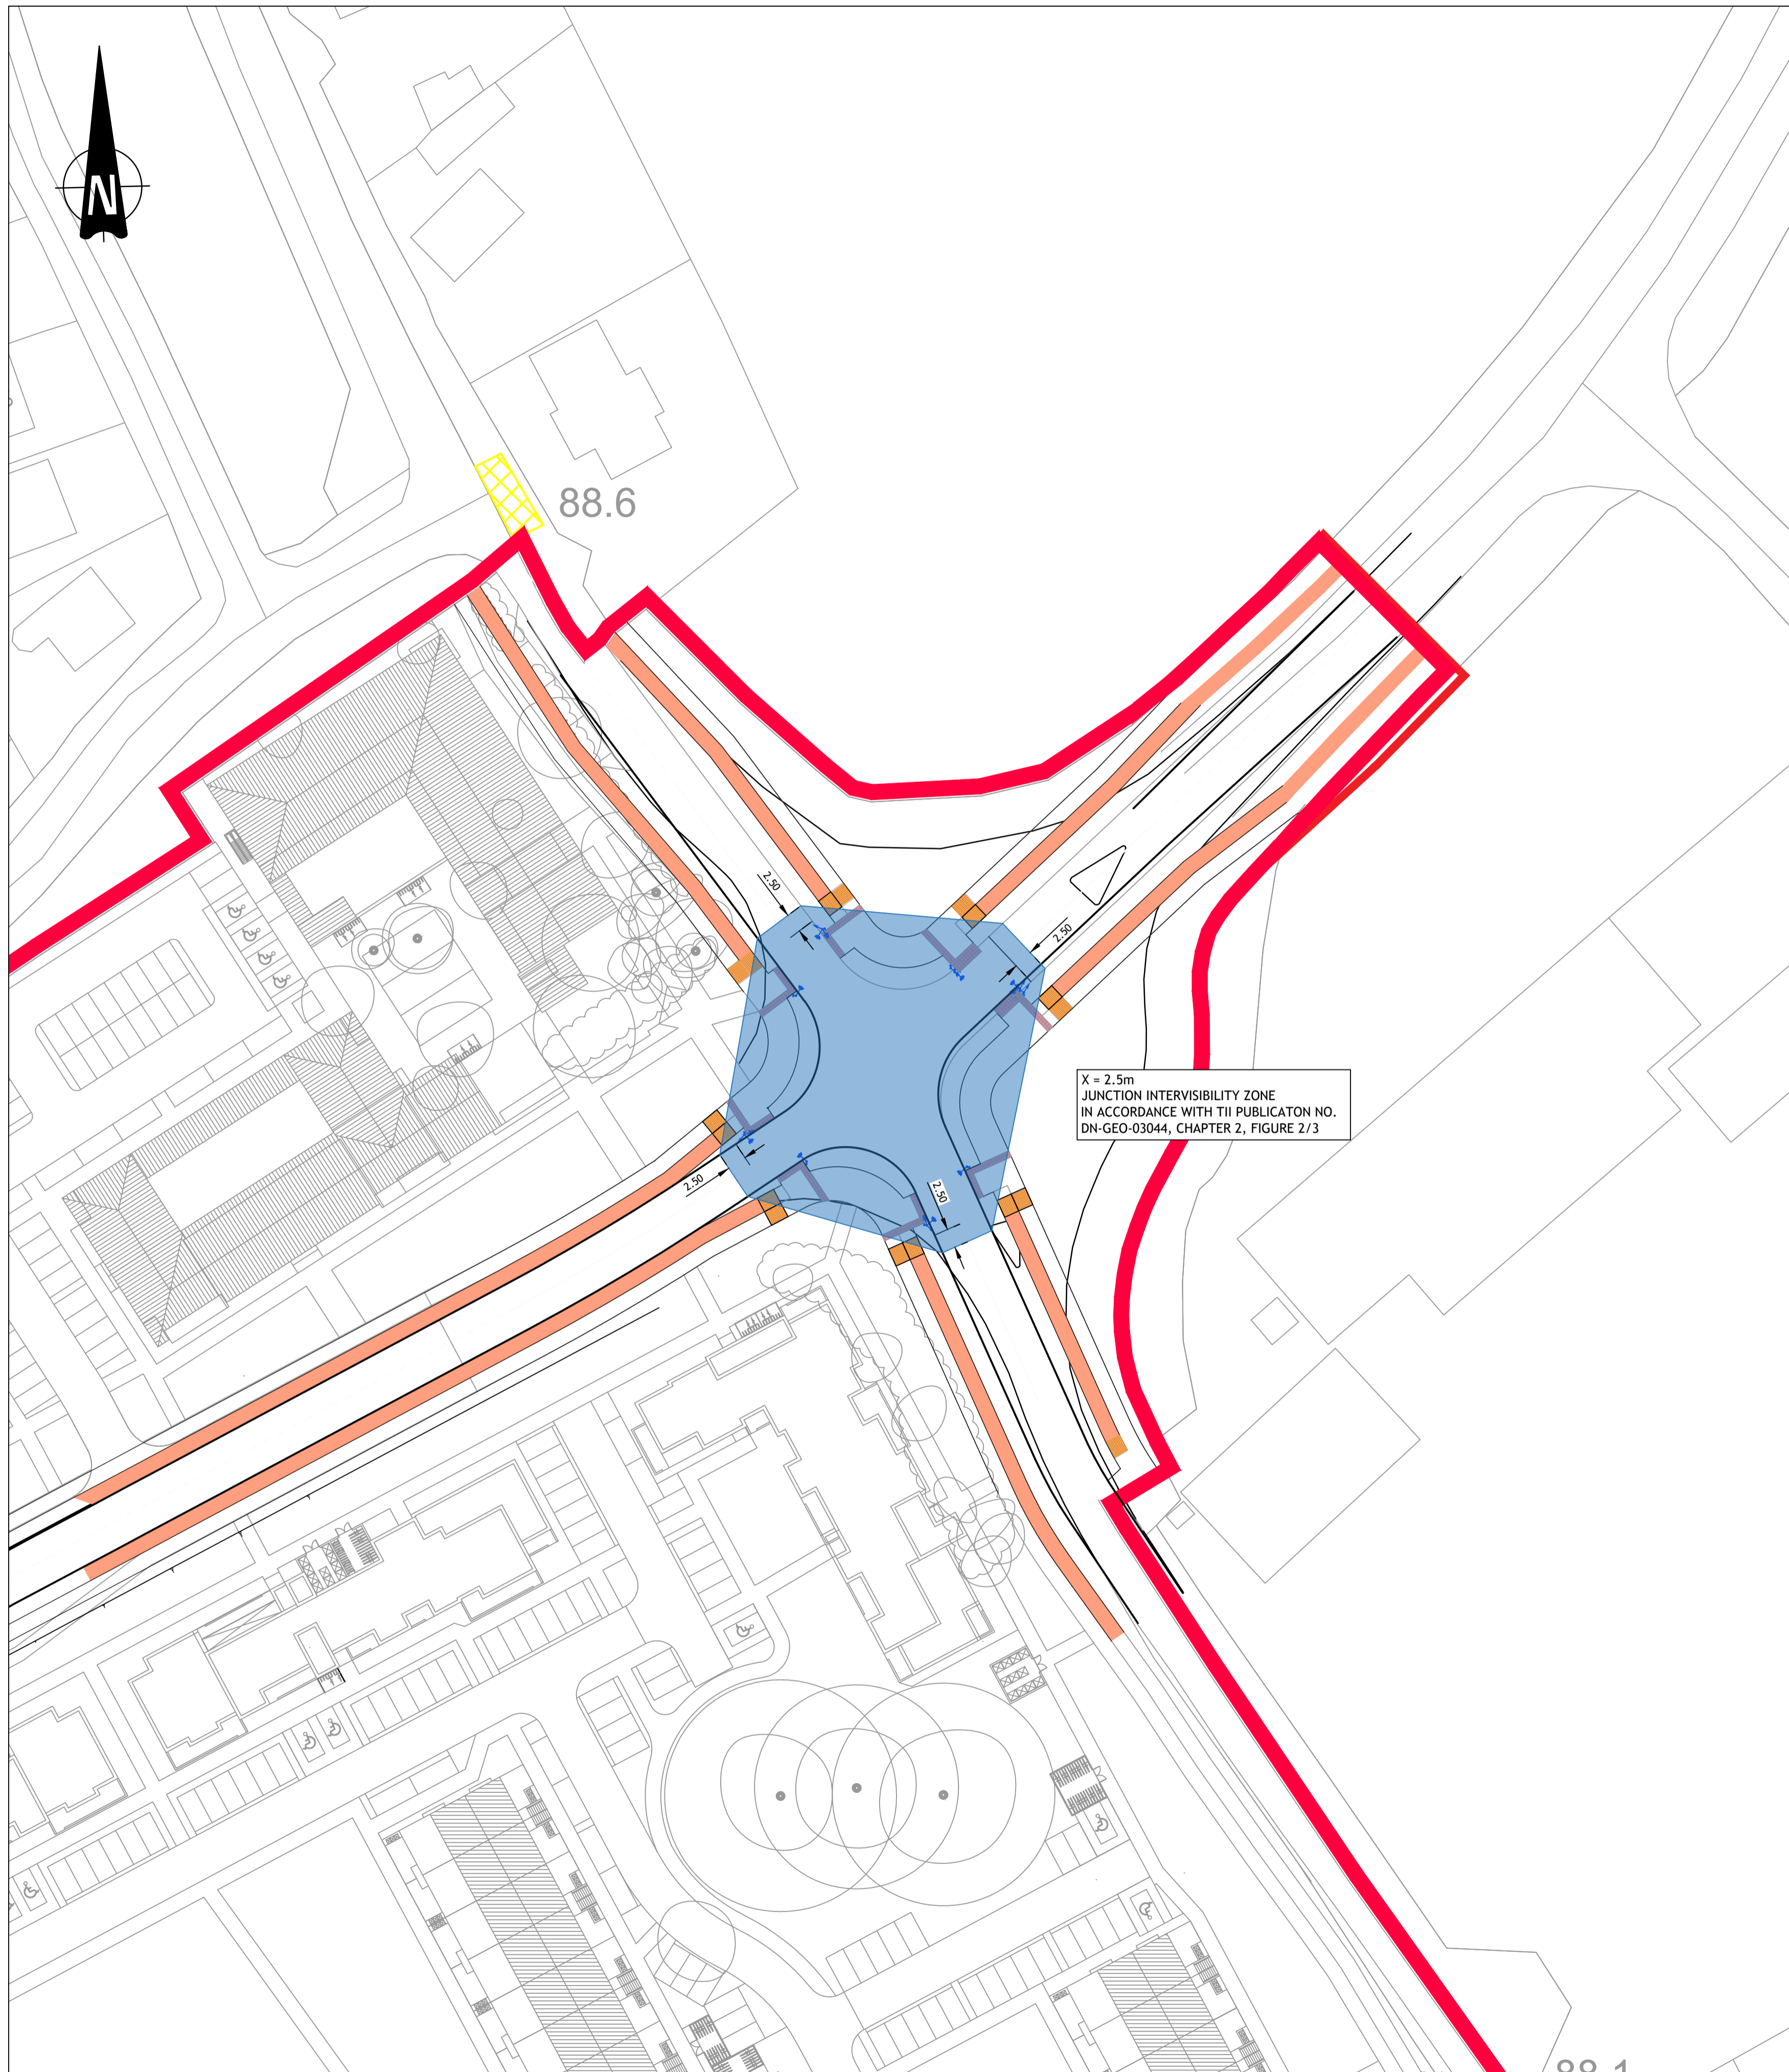

© PUNCH Consulting Engineers
 This drawing and any design hereon is the copyright of the Consultants and must not be reproduced without their written consent. All drawings remain the property of the Consultants. Figured dimension only to be taken from this drawing. Consultants to be informed immediately of any discrepancies before work proceeds.

COLOUR DRAWING

| Rev | By | Date | Rev | By | Date |
|-----|-----|------------|-----|----|------|
| C01 | IBS | 2022-03-23 | | | |
| C02 | IBS | 2022-03-31 | | | |

| Amendment | By | Date | Amendment | By | Date |
|-----------|----|------|-----------|----|------|
| | | | | | |

Client:

PUNCH
 consulting engineers
 Dublin | Limerick | Cork | Galway | Glasgow

| | | | | | |
|---------------------------------------------------|--------------------------------------------|-----------------------------|--------------------|--------------|--|
| Project: GREAT CONNELL SHD, NEWBRIDGE | | | | | |
| Title: PROPOSED GREAT CONNELL JUNCTION VISIBILITY | | | | | |
| Drawn: IB Skoric | Date drawn: 2021-06-10 | Technician Check: PJM | Engineer Check: JT | Approved: LB | |
| Project No: 192229 | Model Ref: 192229-PUNCH-XX-XX-M2-C-0625 | Drawing Status: A0 PLANNING | | | |
| Scale of A3: 1:500 | Document Ref: 192229-PUNCH-XX-XX-DR-C-0630 | Revision No: C02 | | | |

97 Henry Street, Limerick, V94 YC2H
 t +353 61 221 200 | w punchconsulting.com